


ELEVATION

SCALE 1 : 5




SECTION A-A

SCALE 1 : 2

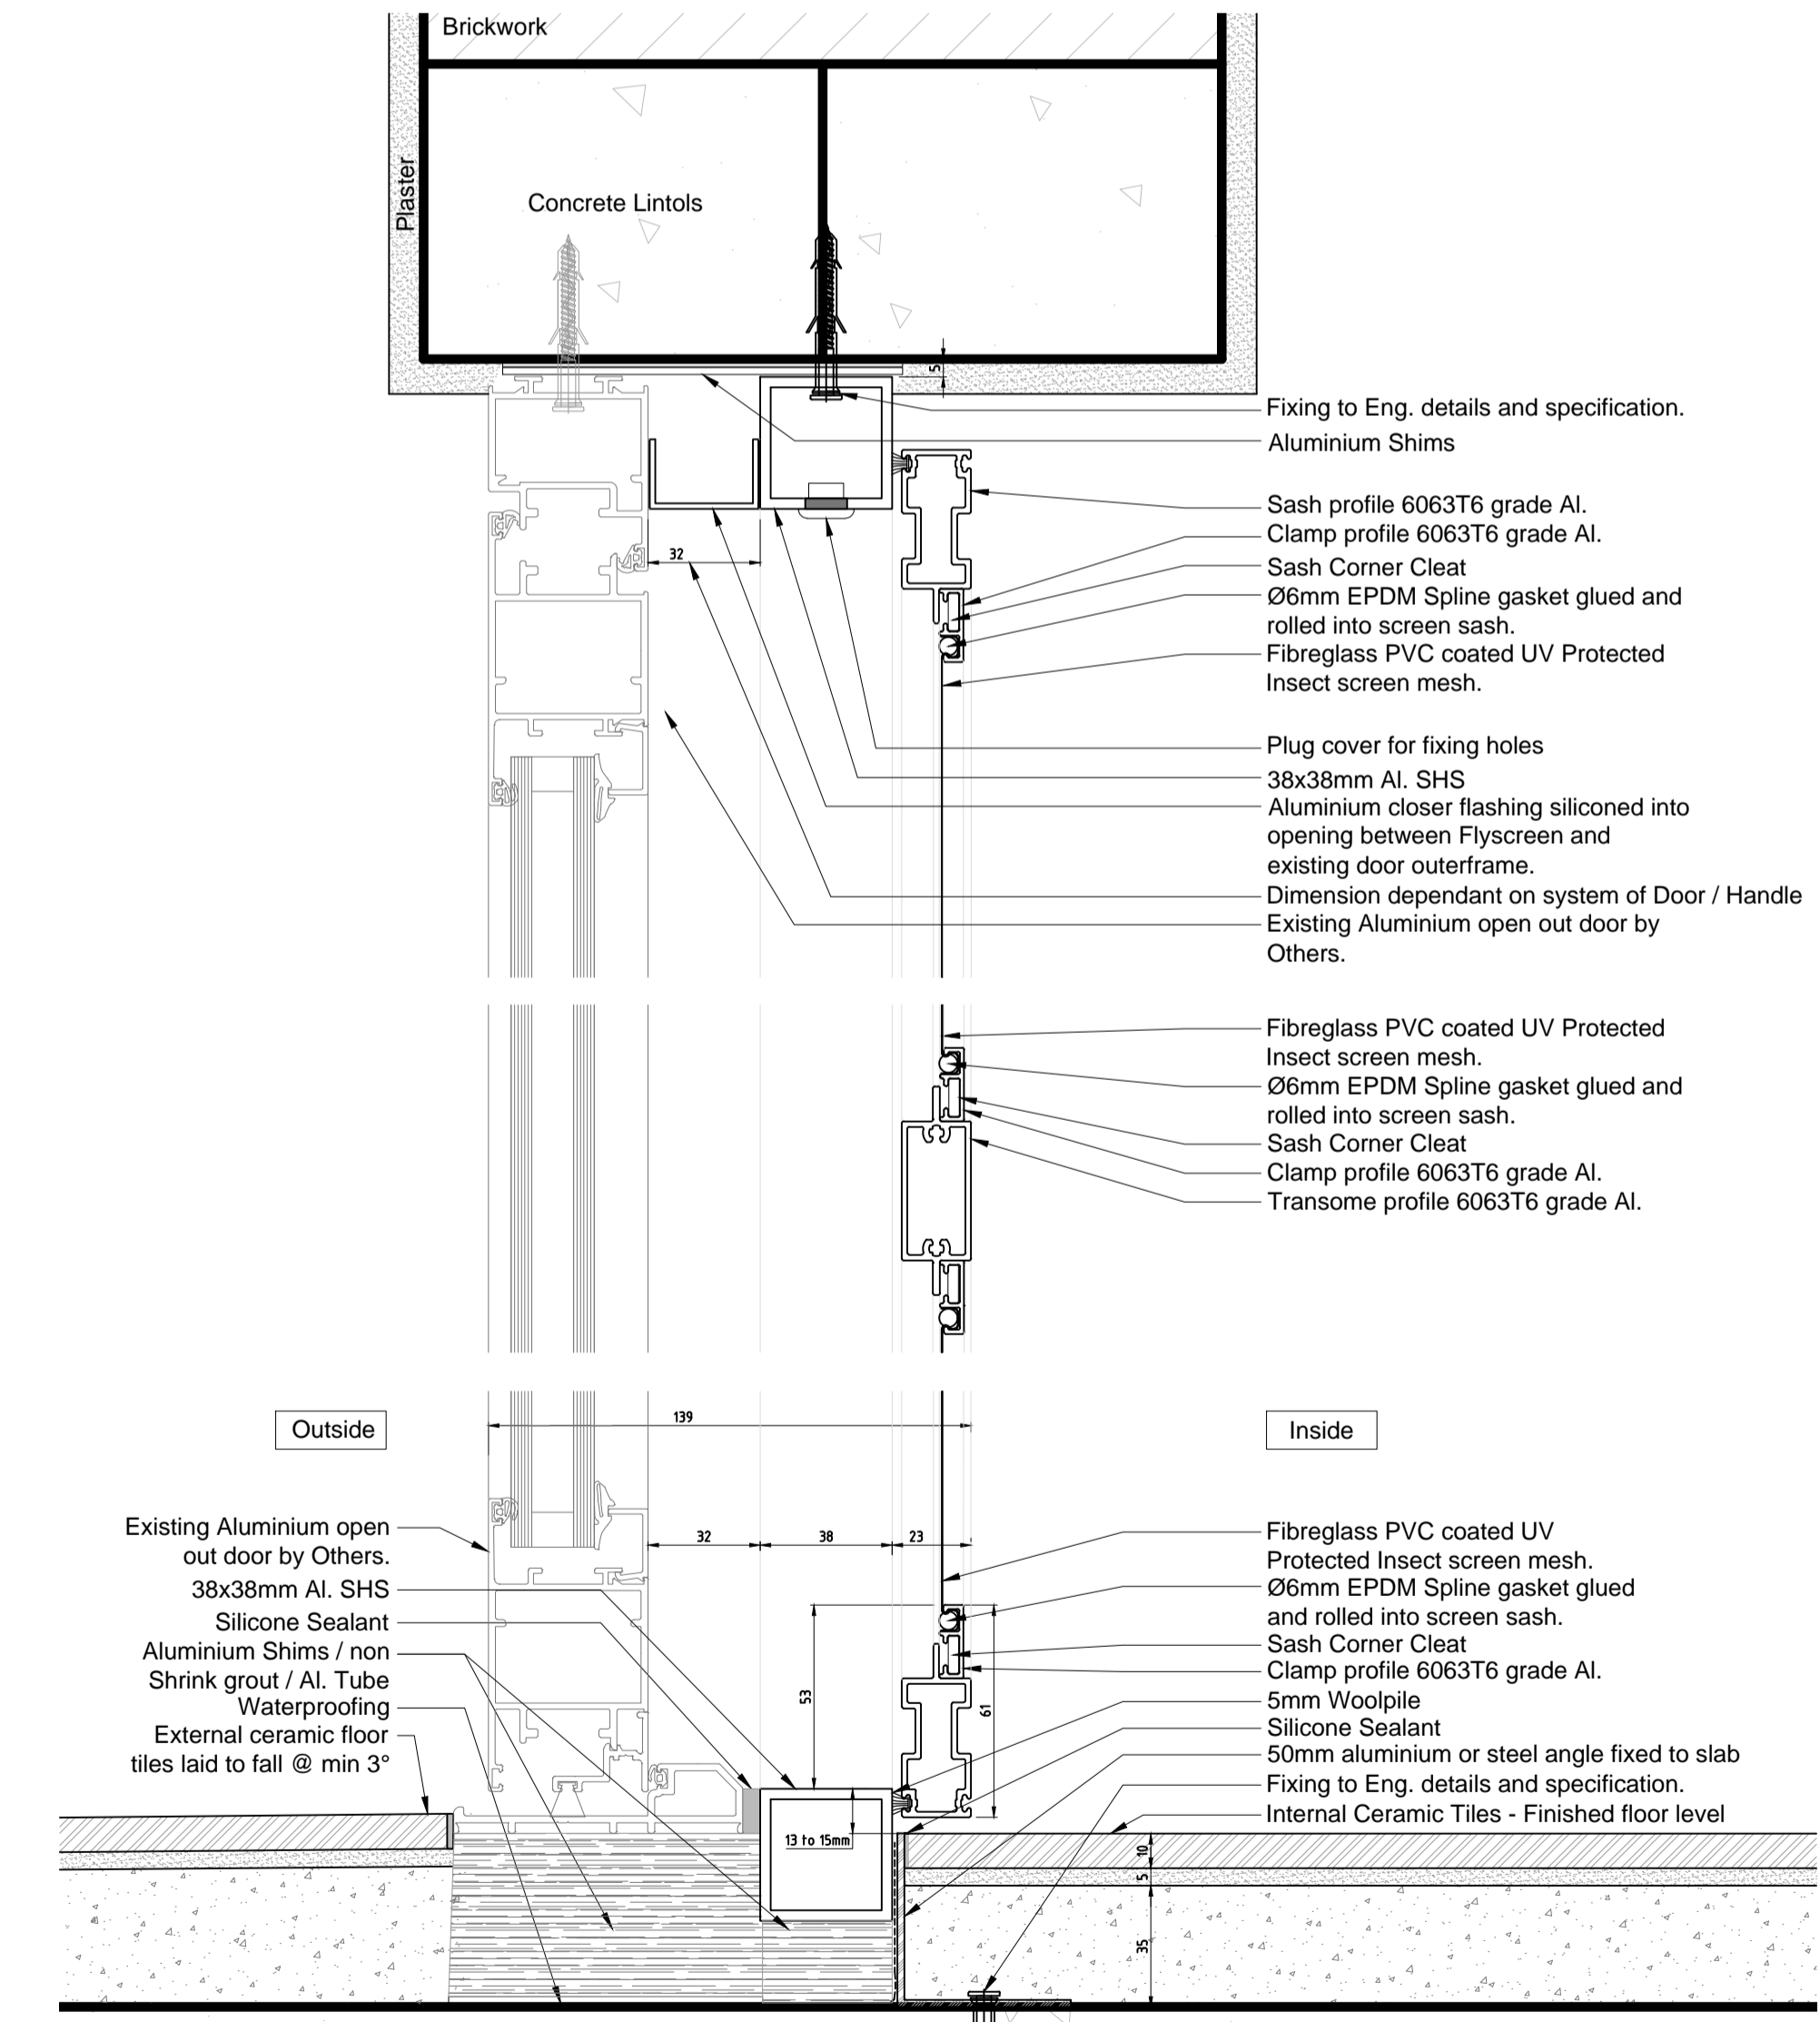

SECTION B-B

SCALE 1 : 2

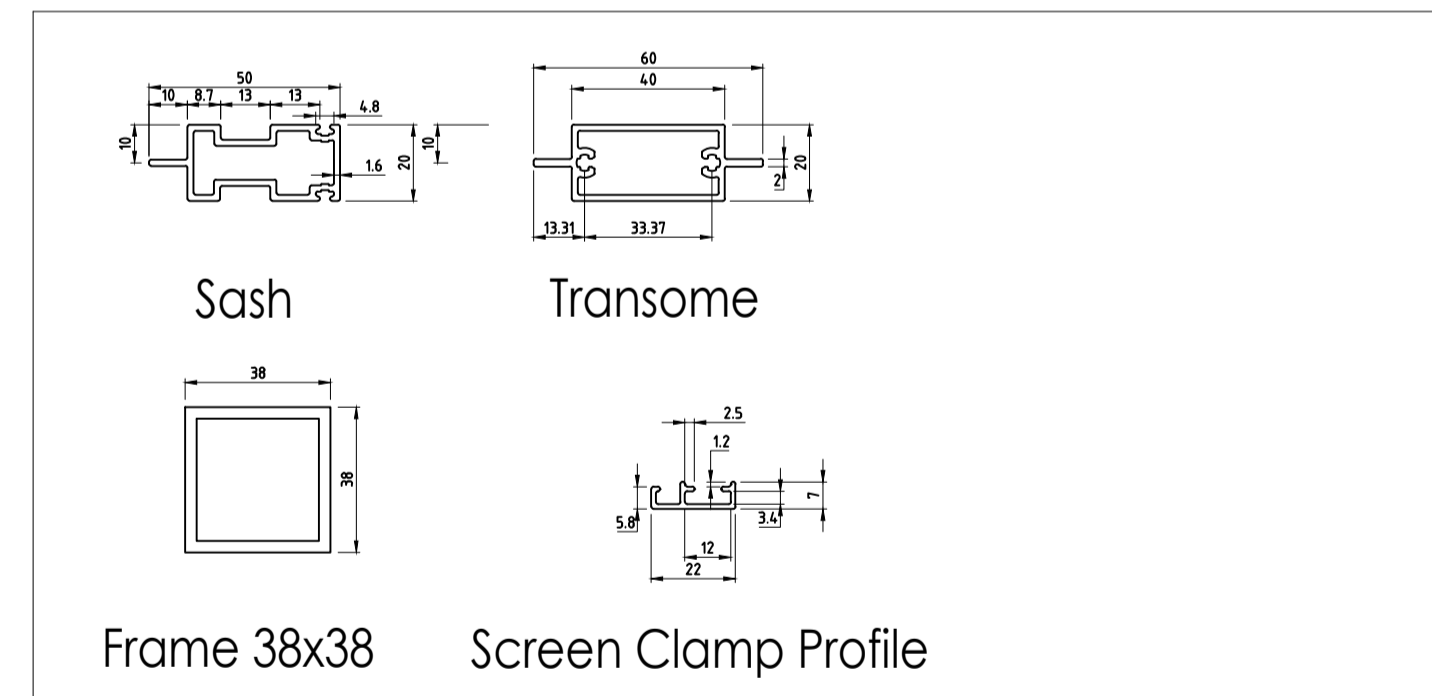

PROFILES

SCALE 1 : 2

Project ref: INS. DOOR	Item no.: 1	Date: 2022/10/8	Name: M.BAKER	Scale: 1:2
Job no.: 1	Quantity: 1	drawn	approved	1:5
Description: Project: Pos.: PLAN AND SECTION				
Architect:		Project address:		
Corner Star Screens SA (Pty) Ltd 21 Kraaihoek Avenue Centurion Tel: +27 011 027 4854 Email: sales@cornerstar.co.za		CORNER STAR INSECT & SECURITY SCREENS		Open-in hinged insect swing door

This drawing is a technical drawing and is not to be used for construction without the explicit permission of the drawing. All rights reserved in case of patent or utility model patent or any other intellectual property right registration. Please pay attention to the information included in our valid Cornerstar catalogue and to the use of Cornerstar trademark. We do not bear any responsibility for possible errors. The customer should check the drawing.