
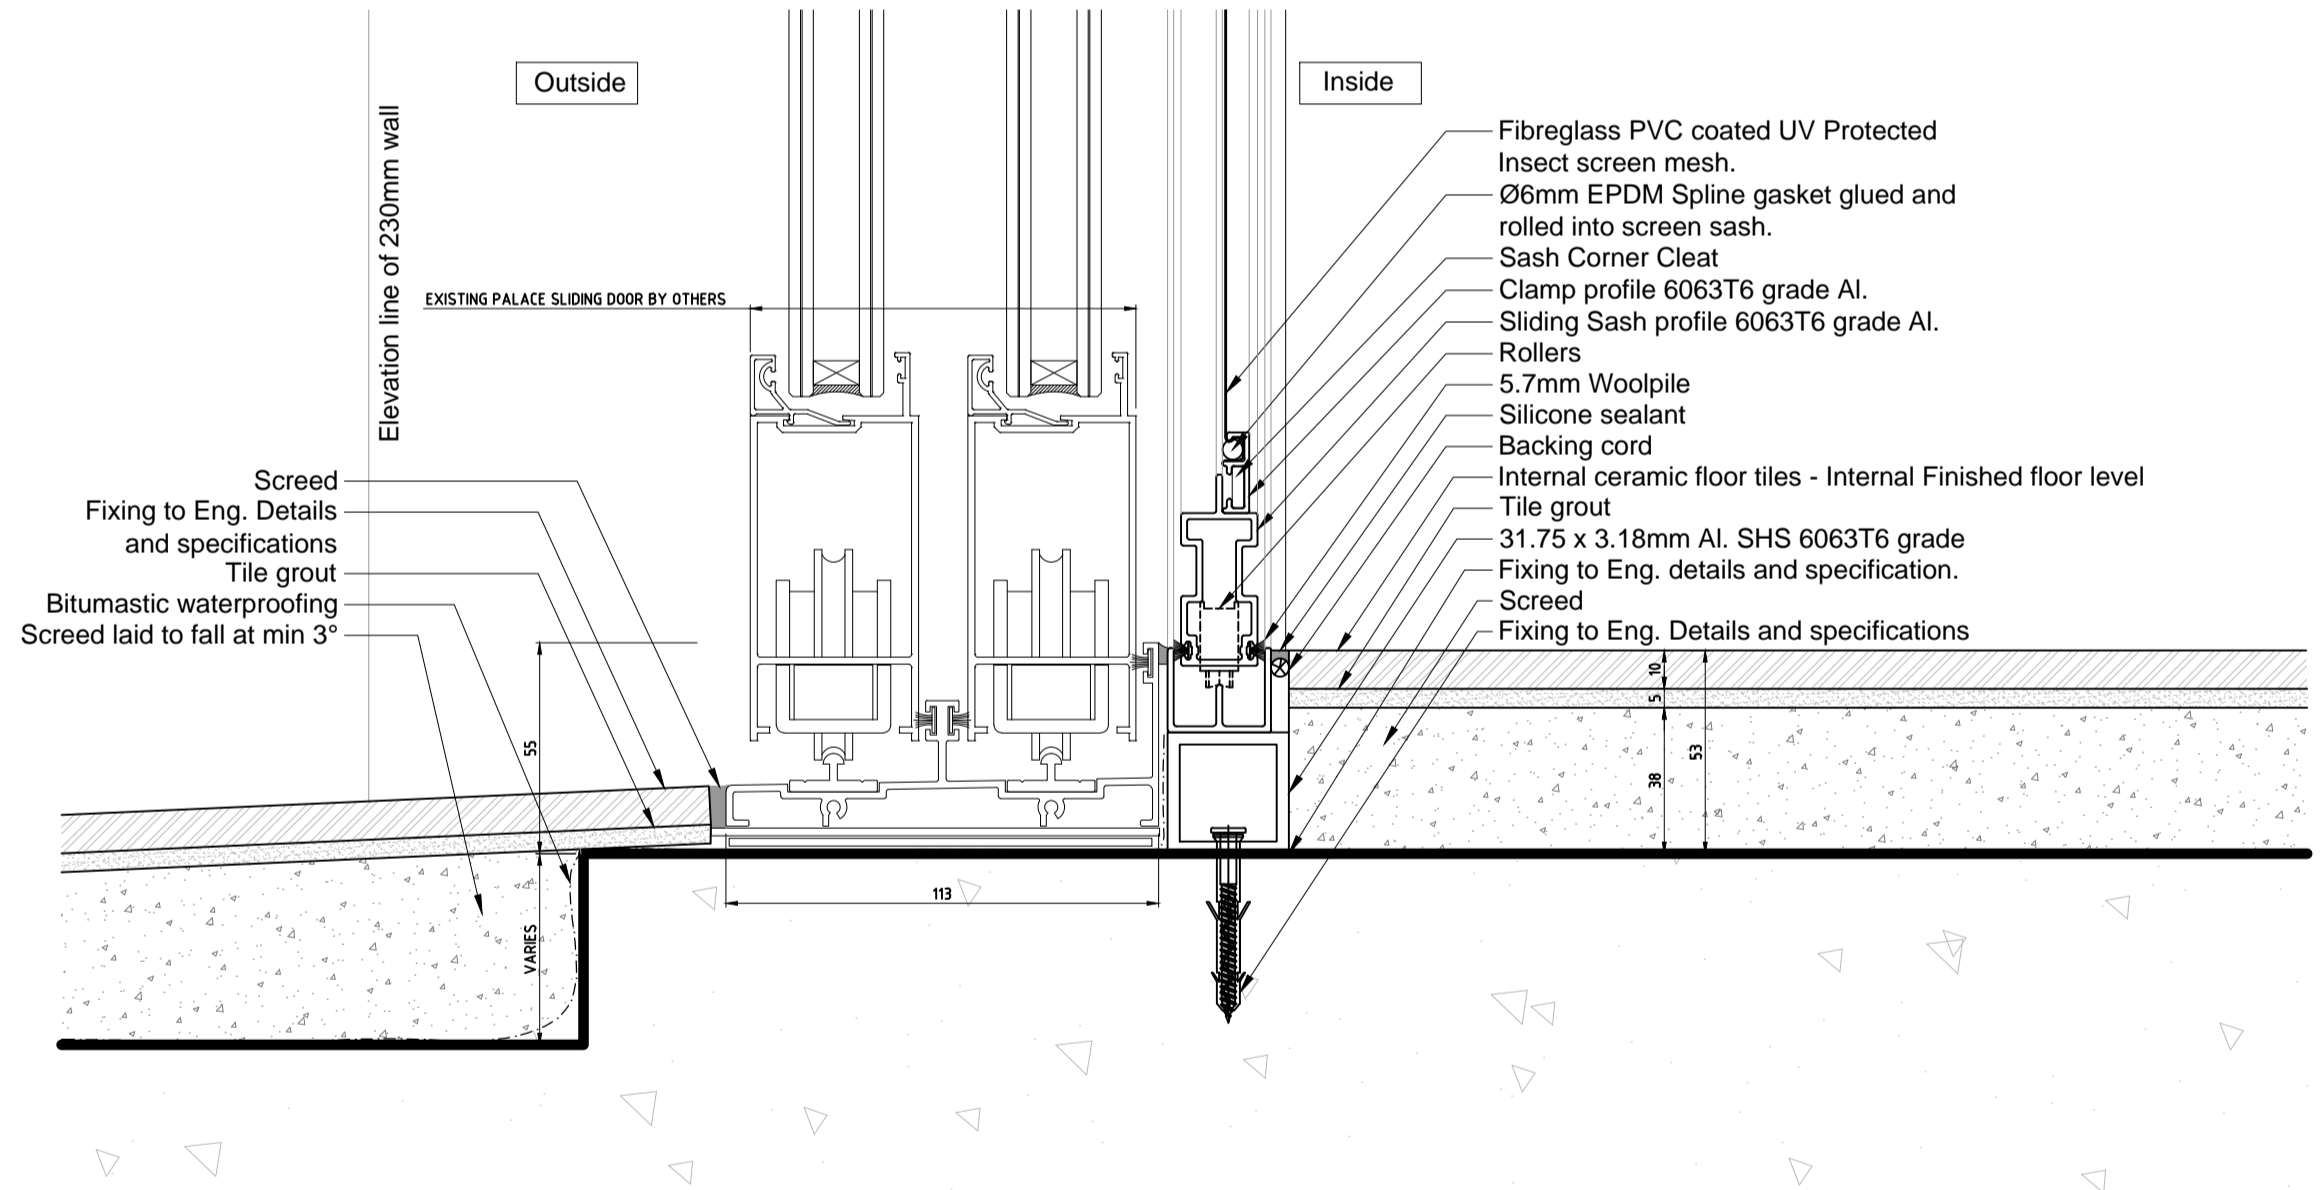
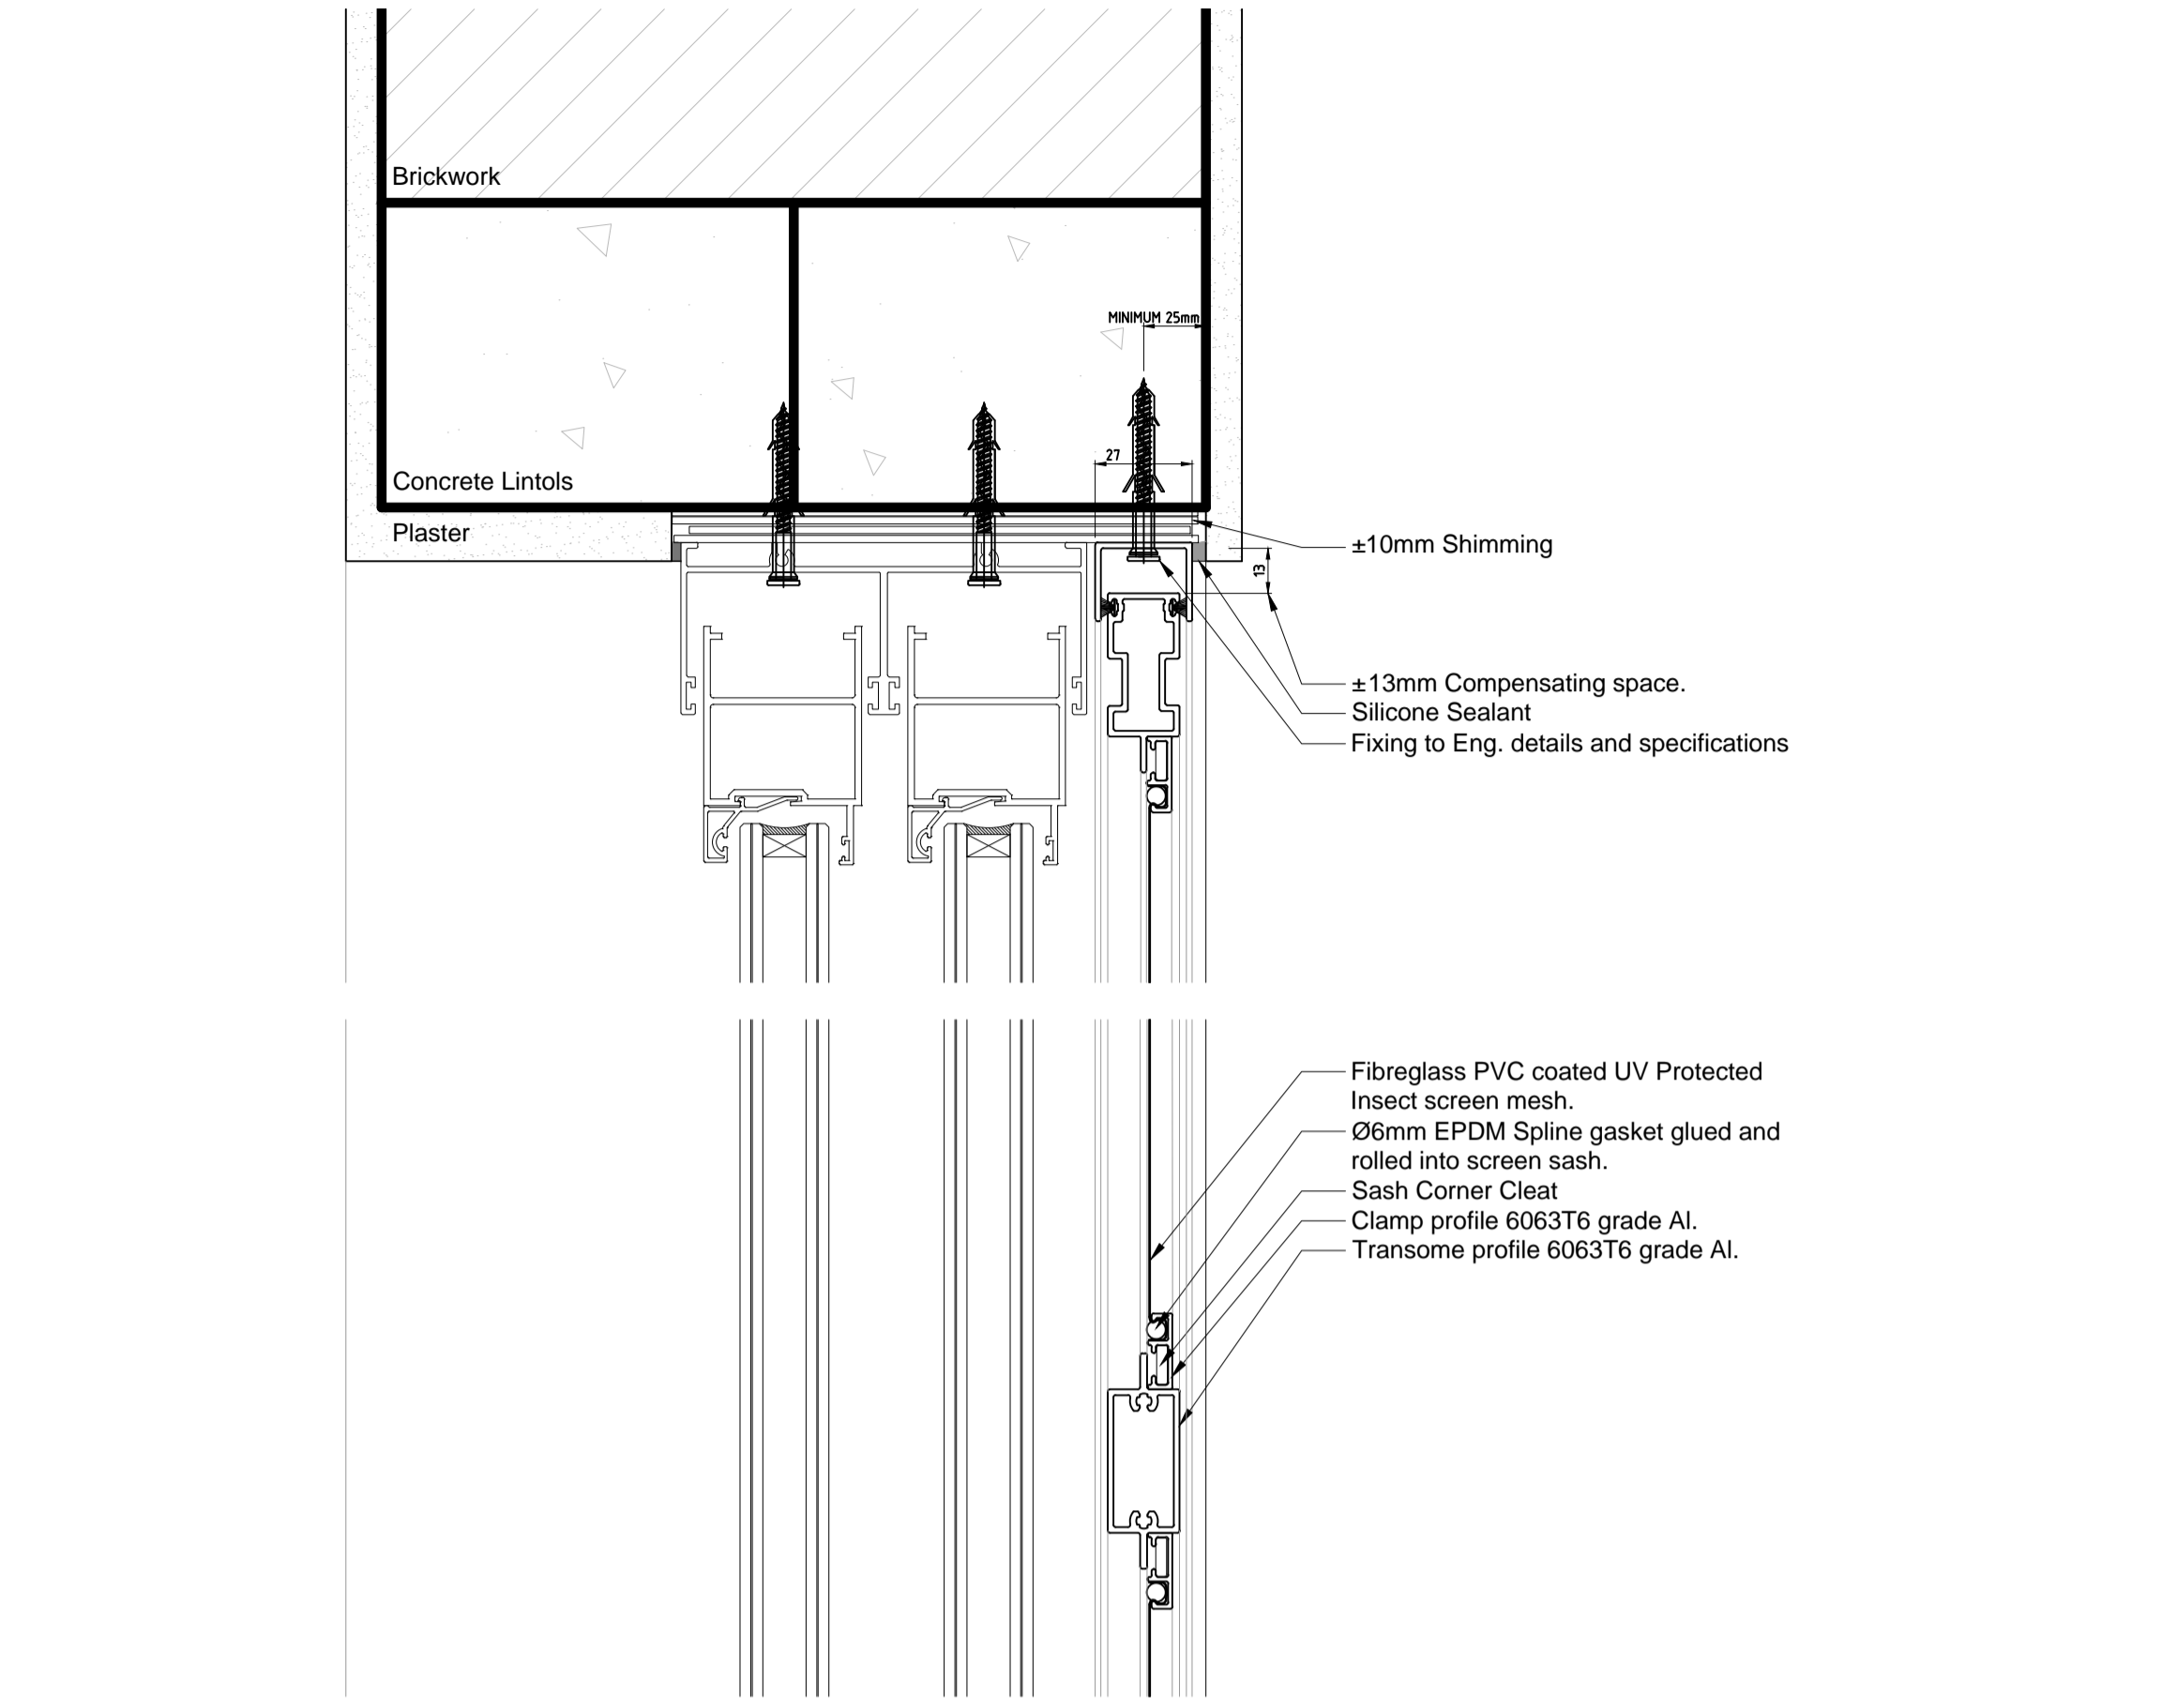
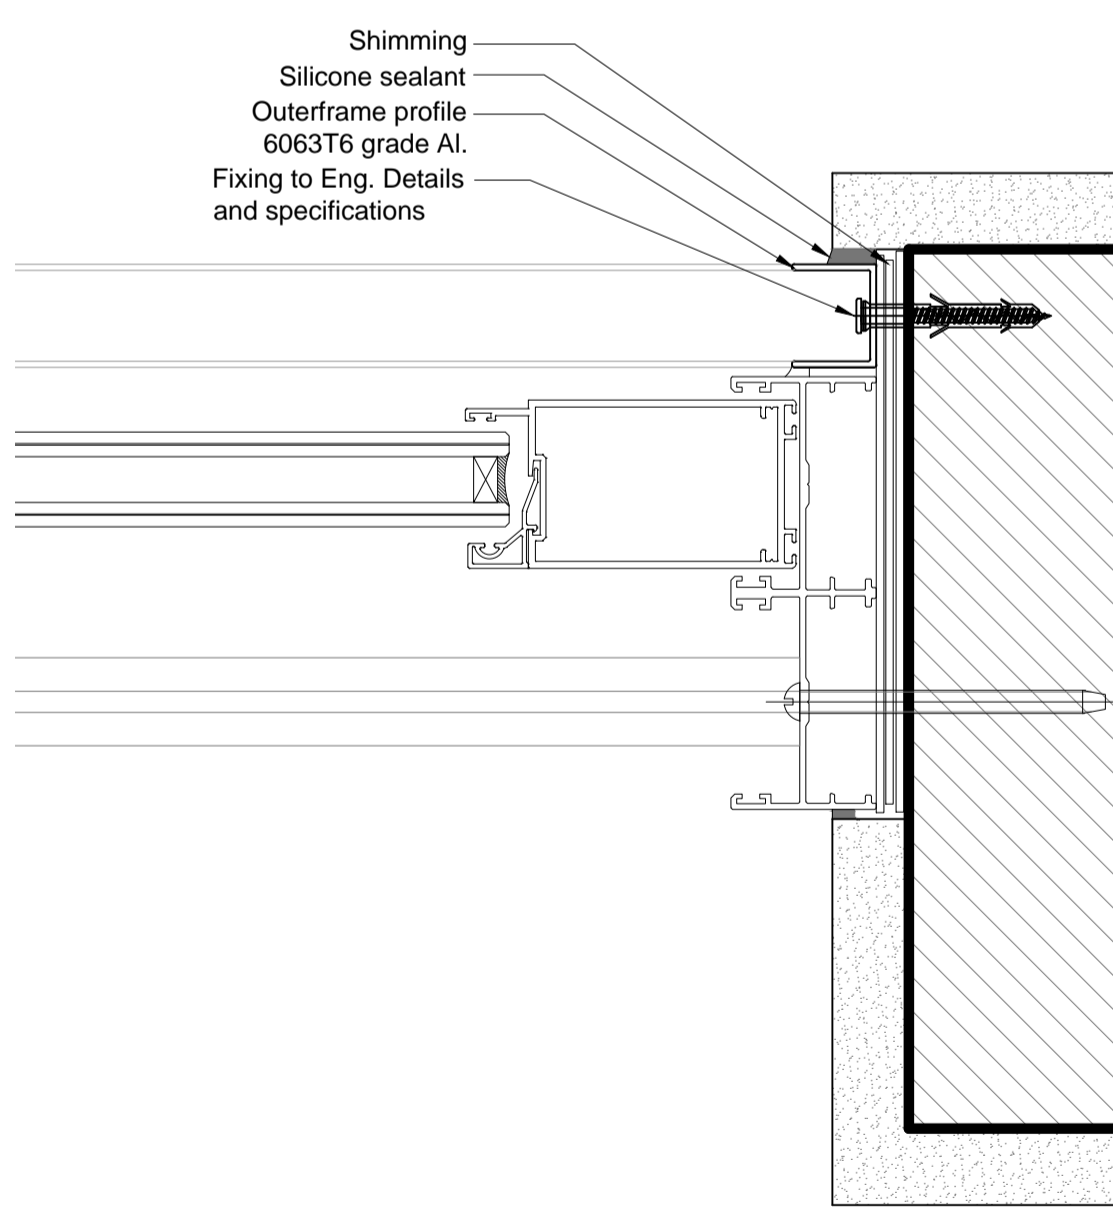
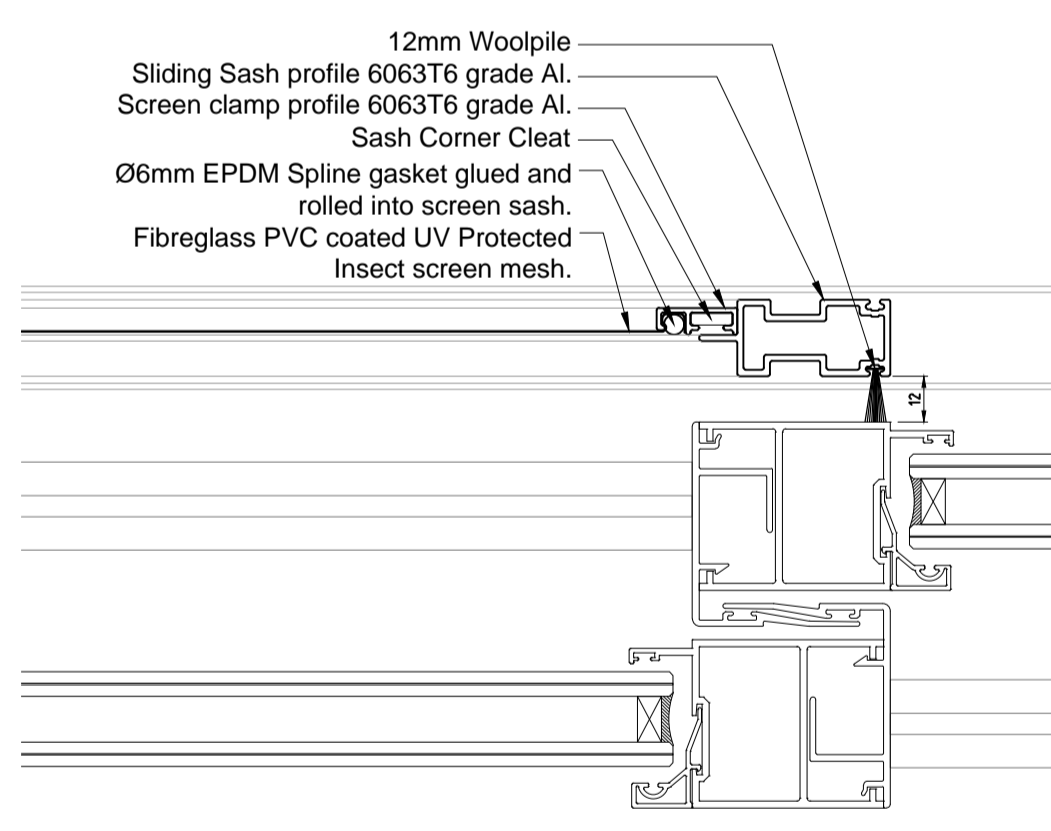


ELEVATION

SCALE 1 : 10

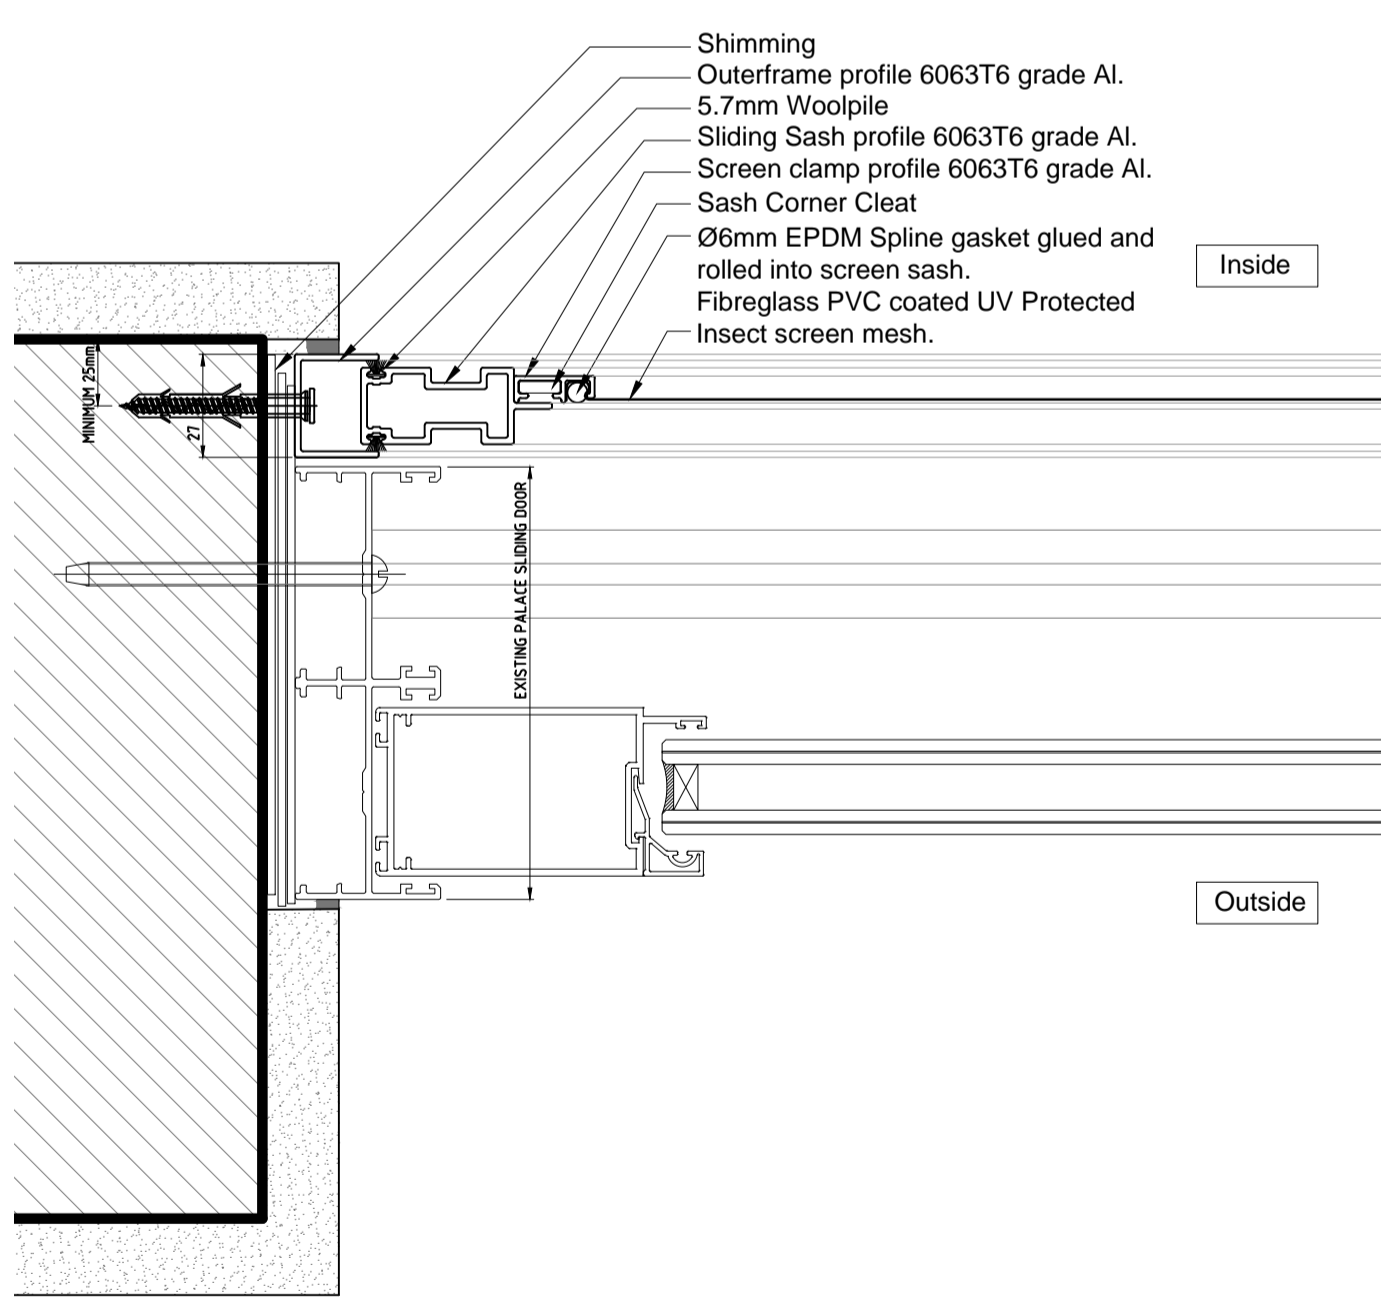


SECTION A-A

SCALE 1 : 2

SECTION B-B

SCALE 1 : 2

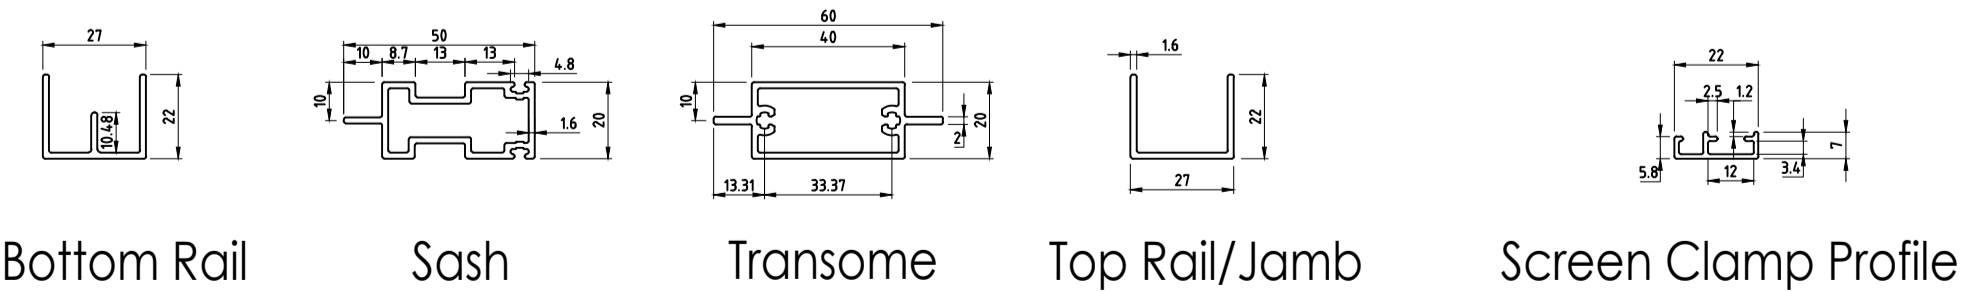

PROFILES

SCALE 1 : 2

Project ref: SL. INSECT	Item no.: 1	Date: 2022/08/31	Name: M.BAKER	Scale: 1:2
Job no.: 1	Quantity: 1	drawn: [Signature]	approved: [Signature]	1:10
Description: Project: Pos.: ELEVATION AND SECTIONS				
Architect:			Project address:	
Corner Star Screens SA (Pty) Ltd 21 Kraainboom Avenue Centurion Tel: +27 011 027 4854 Email: sales@cornerstar.co.za				OX Sliding insect screen door/window

This drawing is a technical drawing, it is not a contract. It is only permitted with our prior and explicit agreement. All rights reserved in case of patent or utility model patent or any other intellectual property right registration. Please pay attention to the information included in our valid Connector catalogue and to the use of Cornerstar trademark. We do not bear any responsibility for possible errors, the customers should check the drawing.