




ELEVATION
SCALE 1 : 5

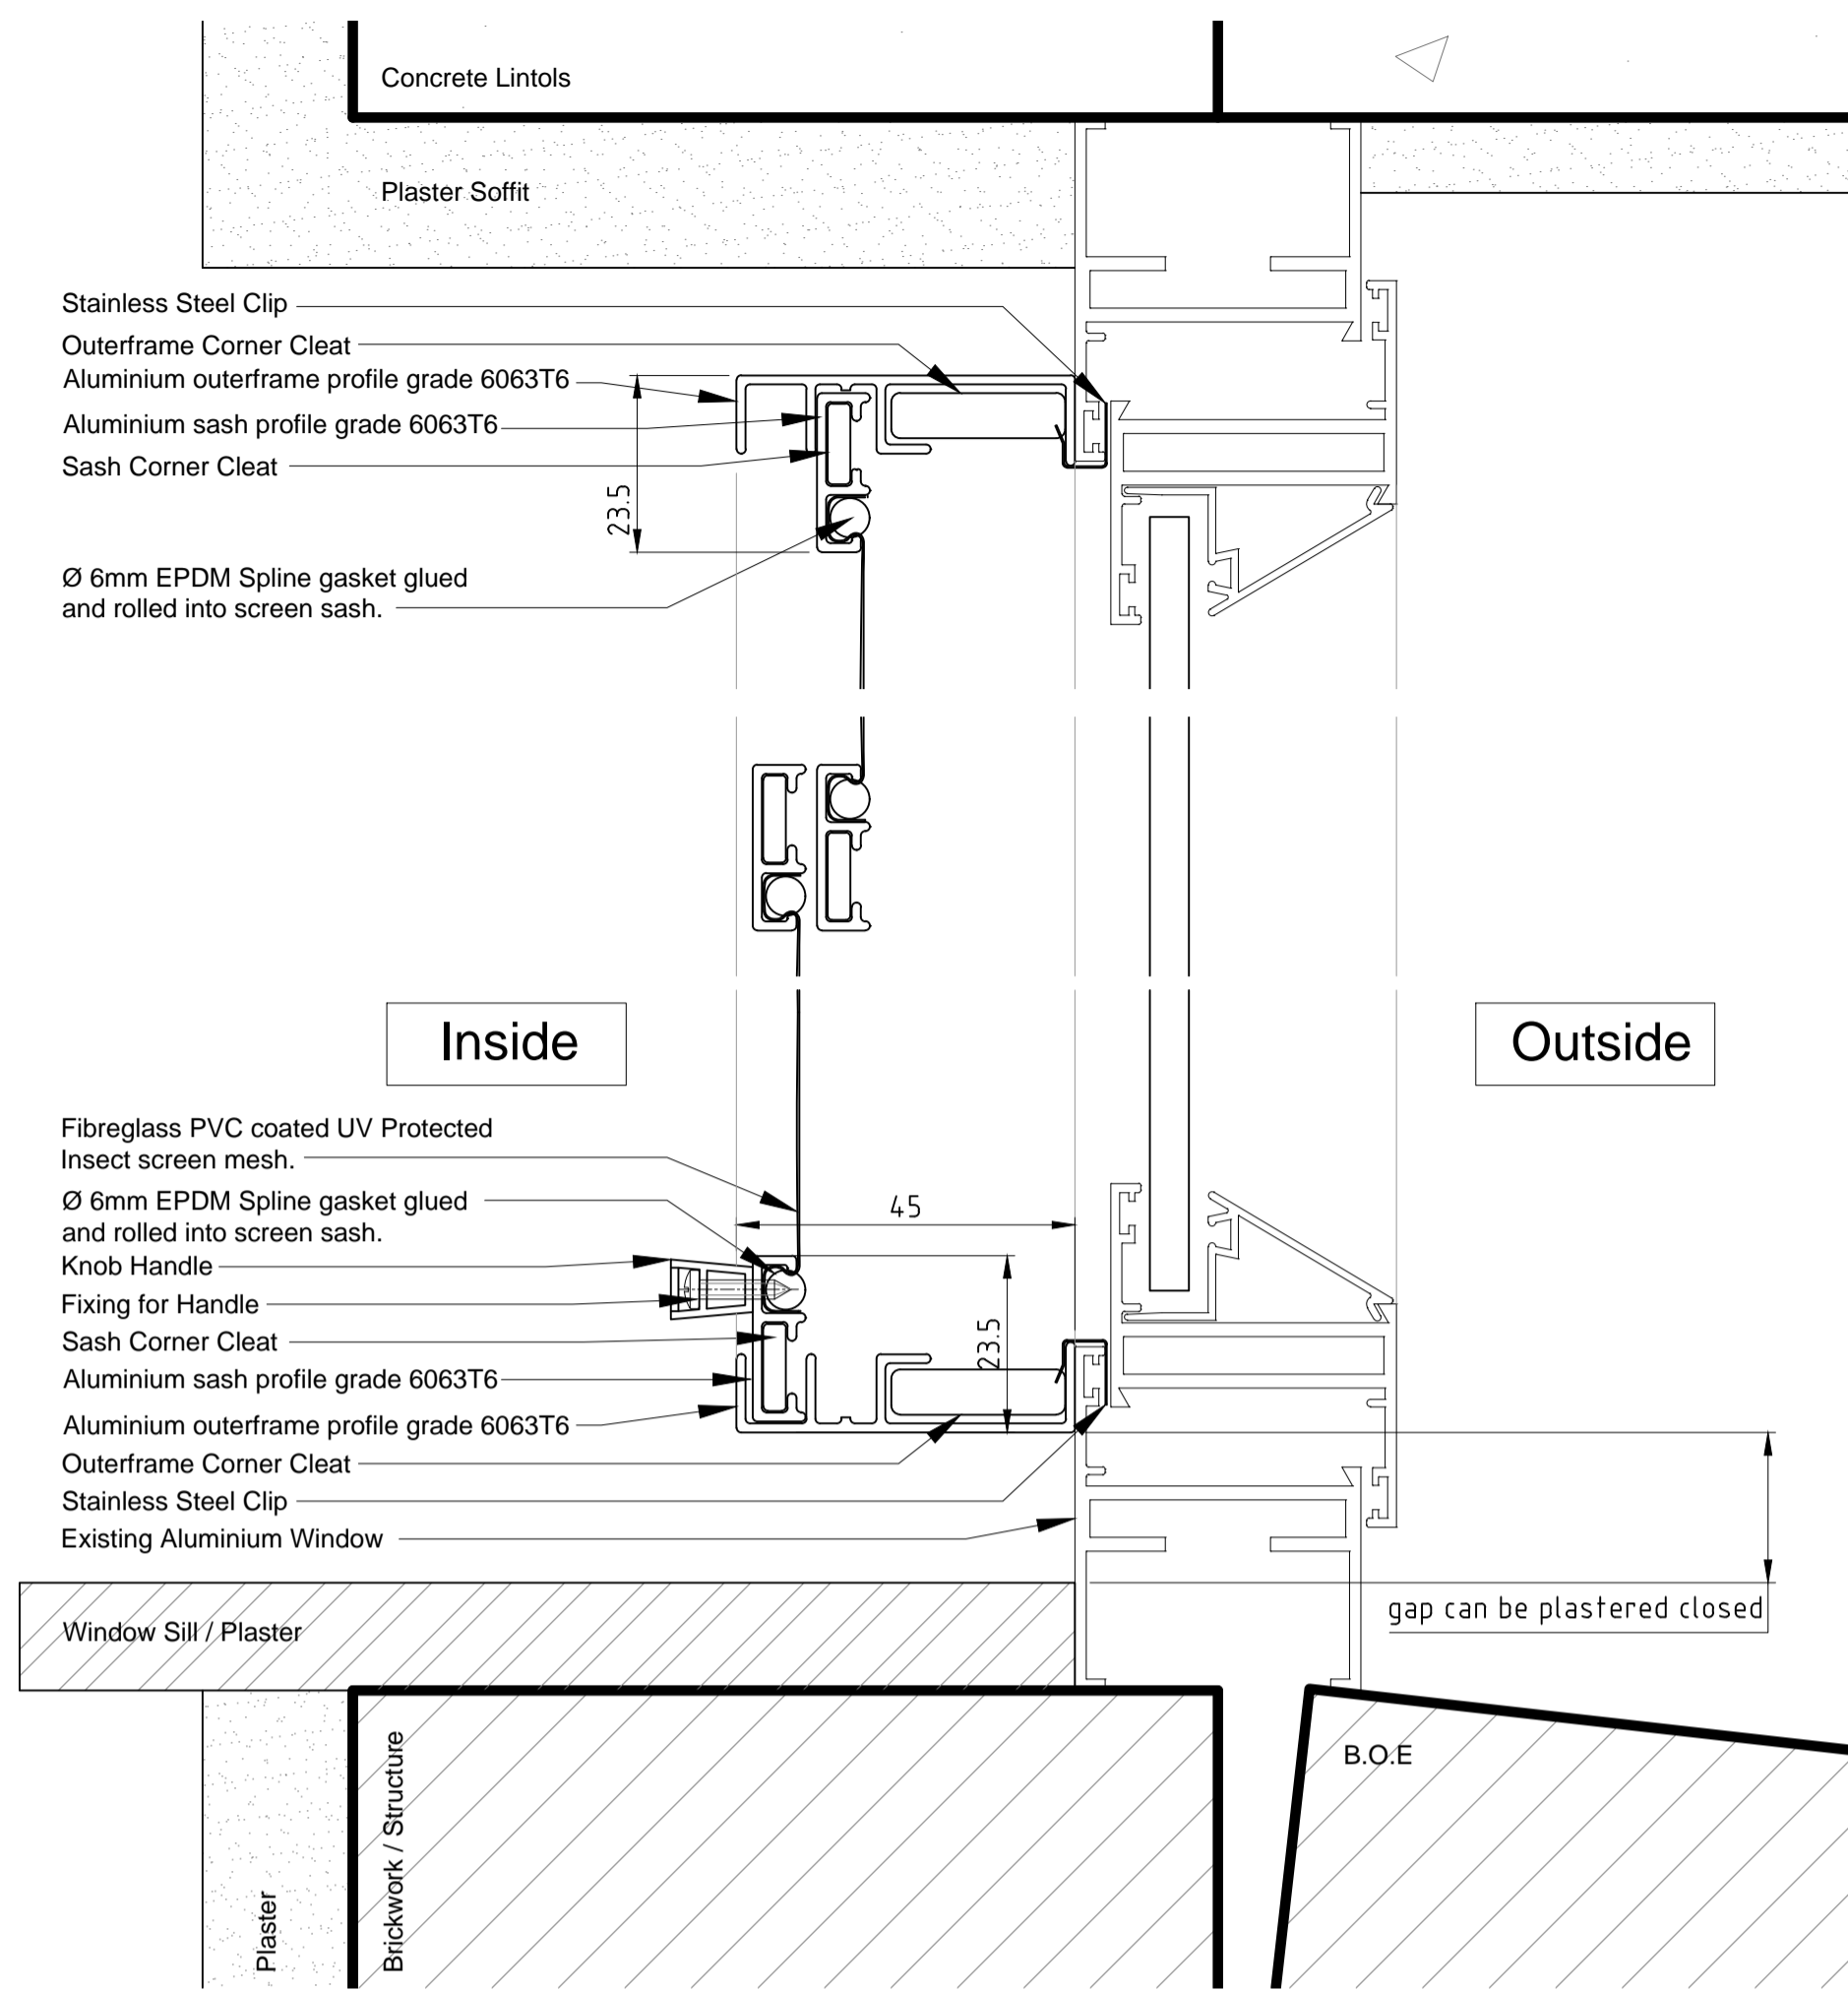




SECTION B-B (ALUMINIUM)
SCALE 1 : 1

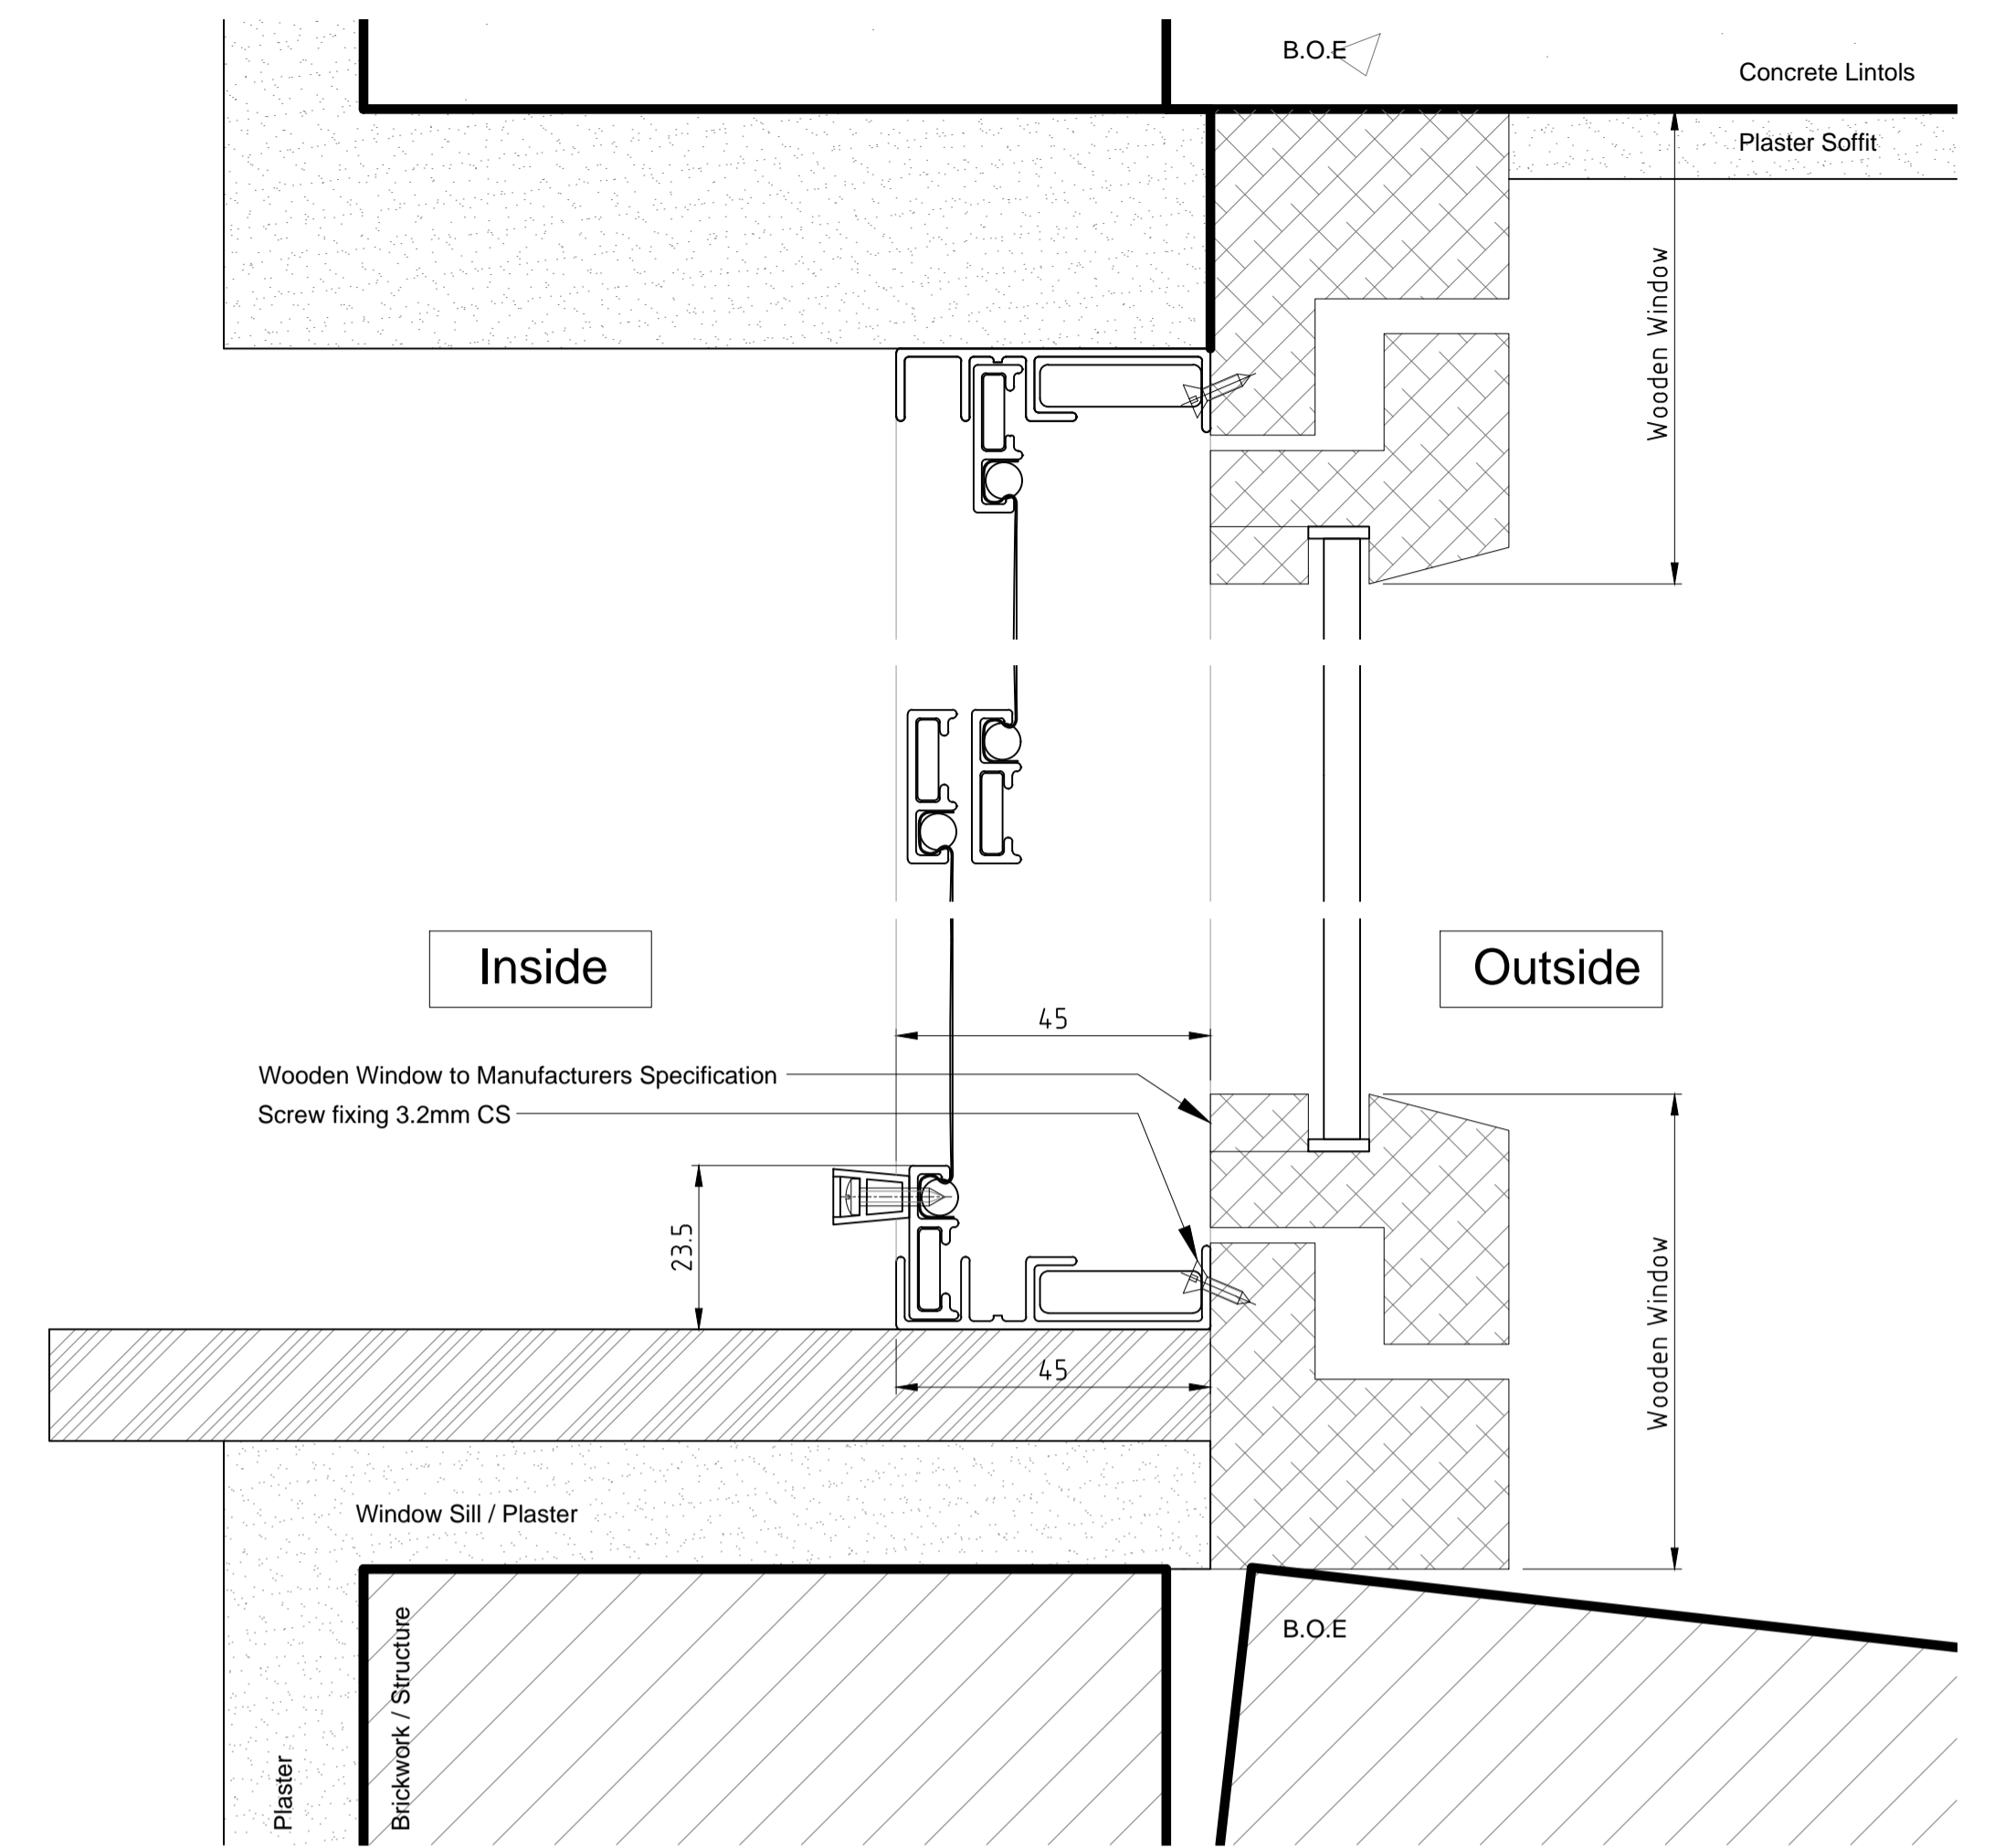

SECTION B-B (WOOD)
SCALE 1 : 1

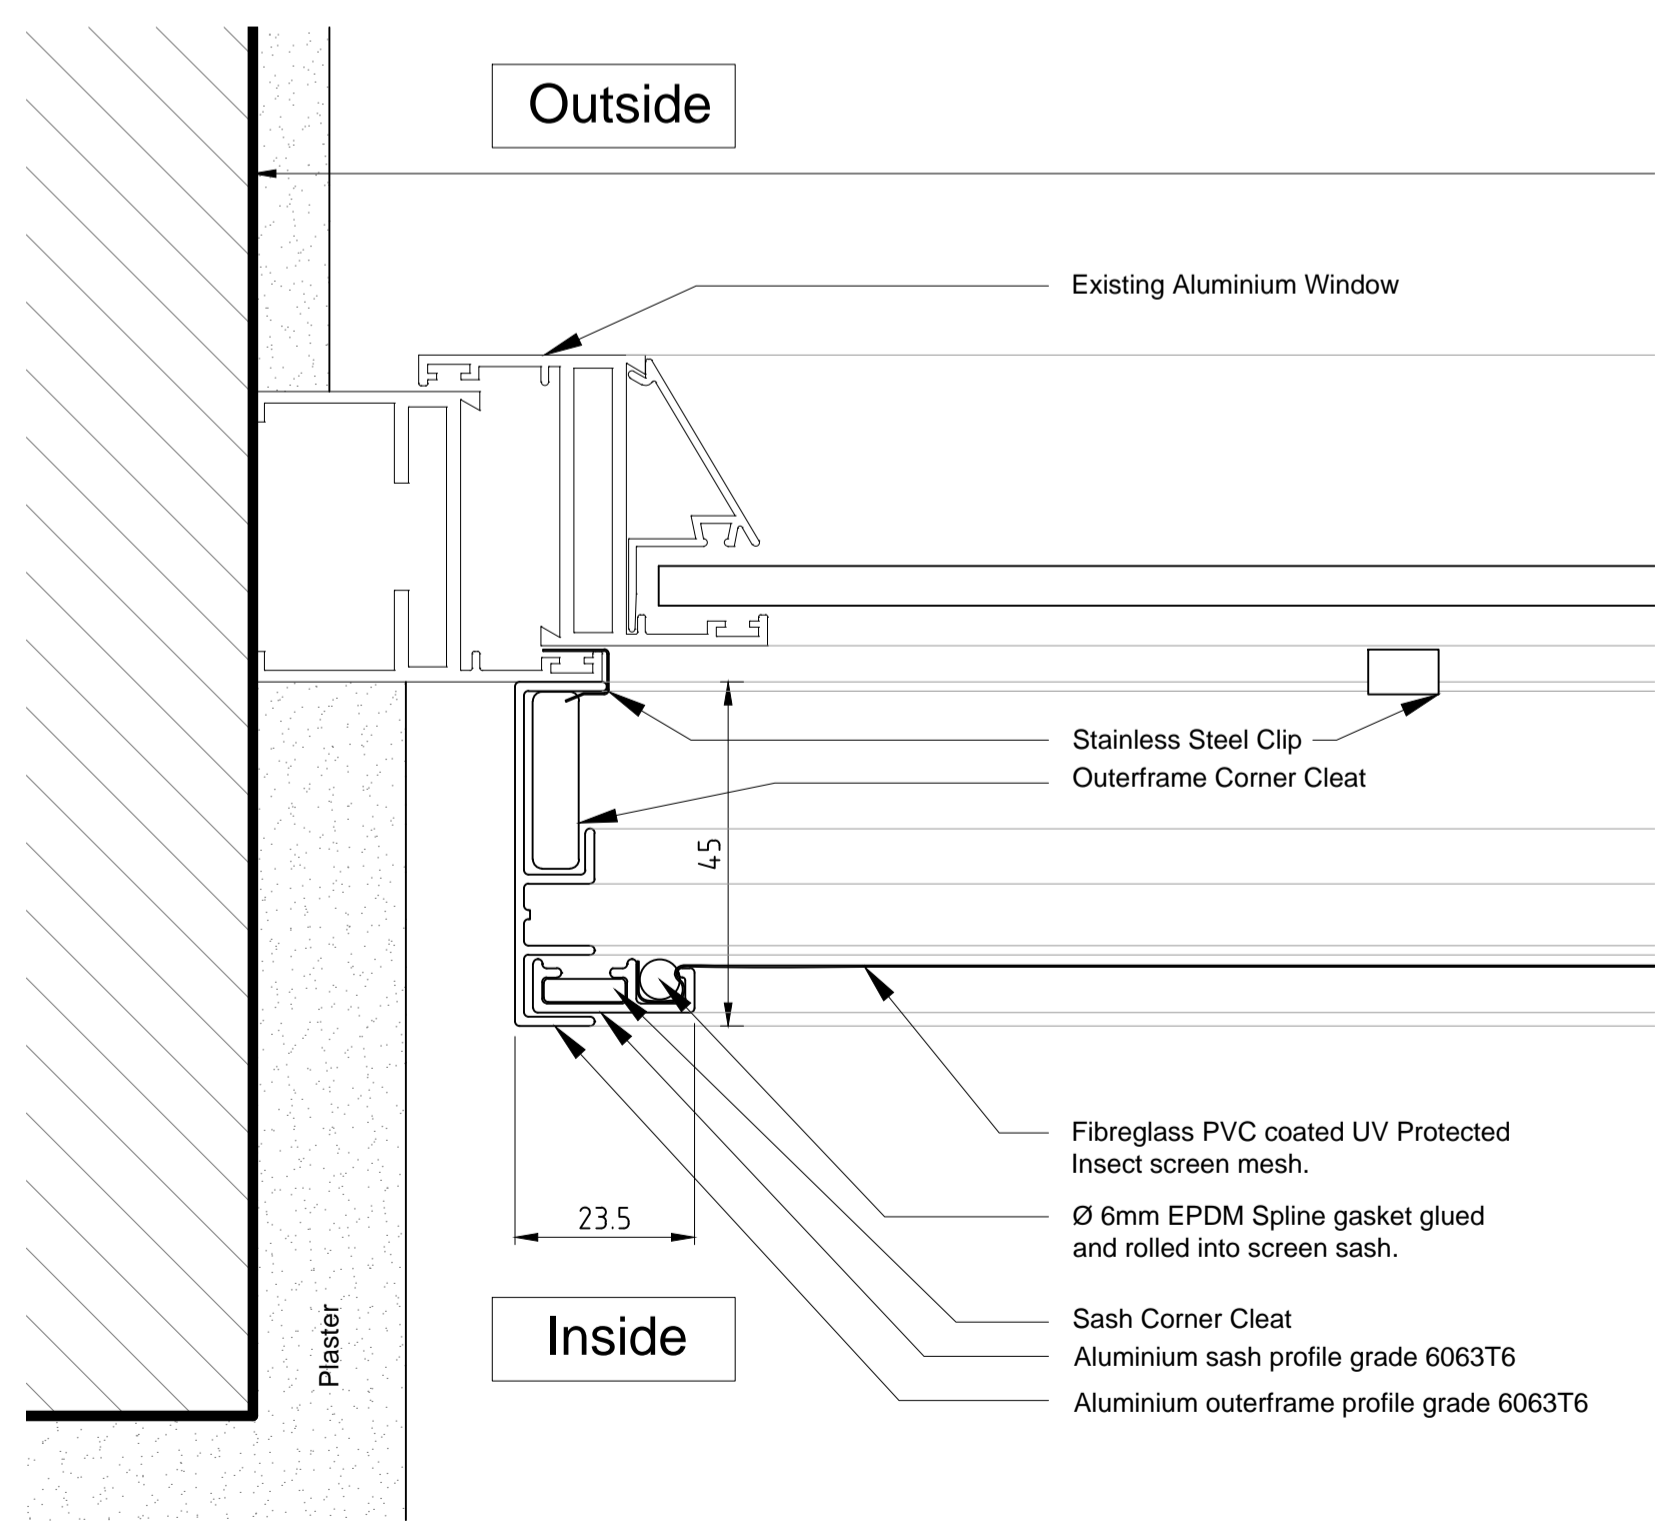

SECTION A-A
SCALE 1 : 1

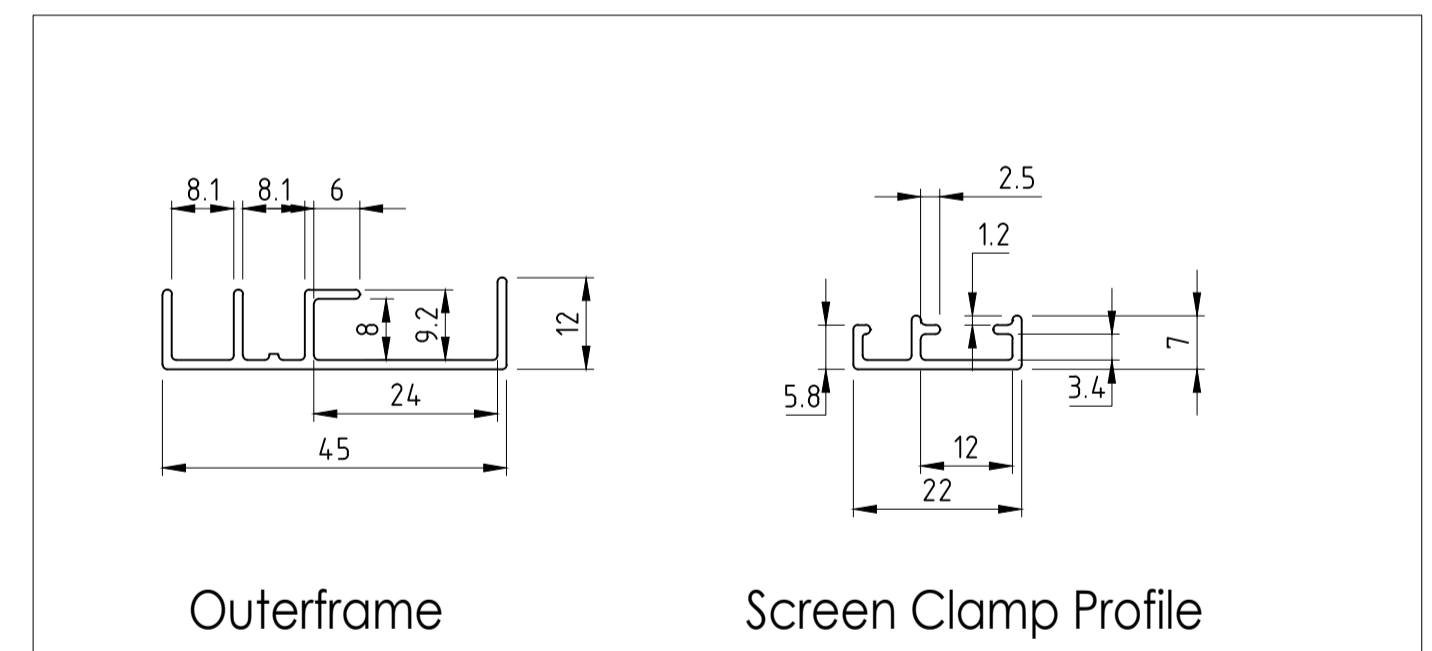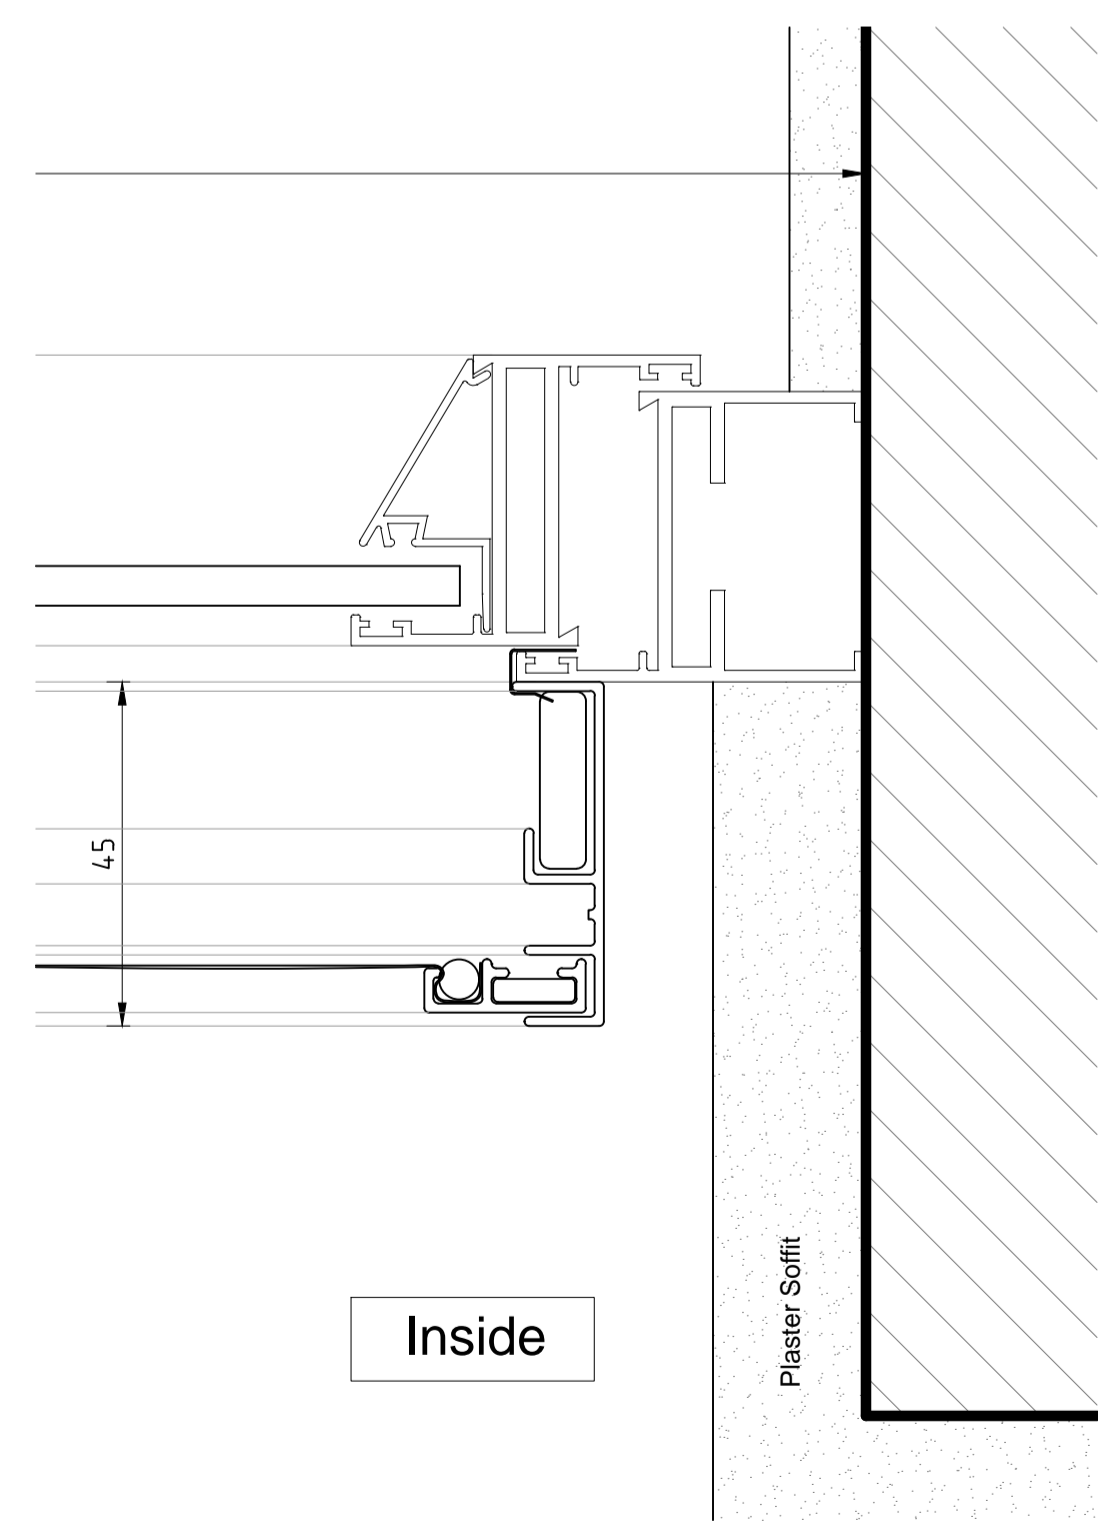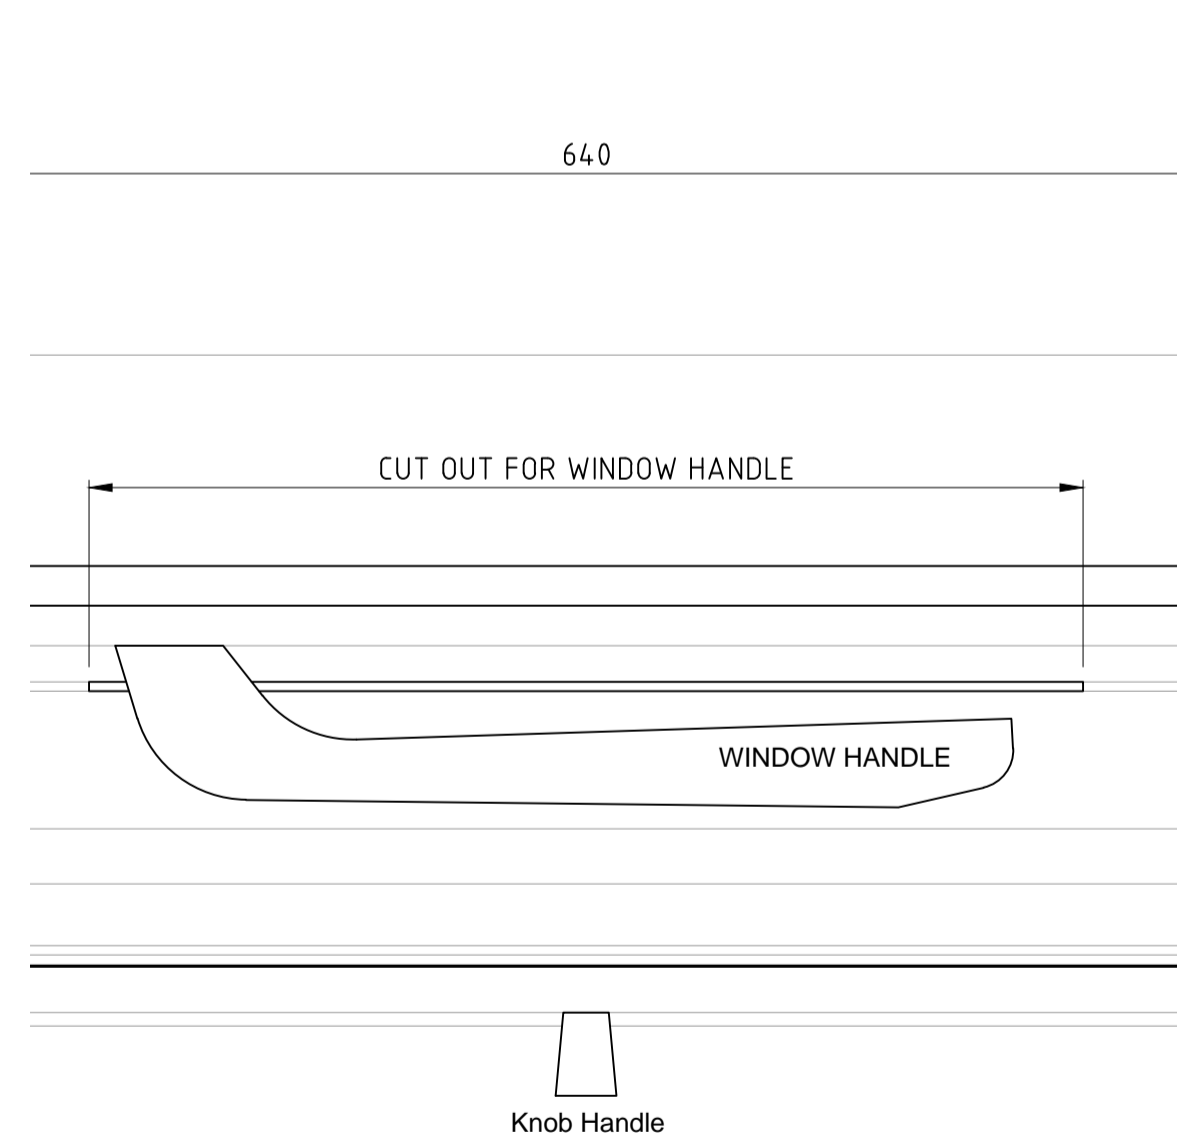

PROFILES
SCALE 1 : 2

Project ref: TYP VERT SL	Item no.: 1	Date: 2022/08/27	Name: M.BAKER	Scale: 1:1
Job no.: 3	Quantity: 1	revision: 1		1:5
Description: Project: PLAN AND SECITONS				
Architect:		Project address:		
Corner Star Screens SA (Pty) Ltd 21 Kroghboom Avenue Centurion Tel: +27 011 027 4854 Email: sales@cornerstar.co.za				Vertical insect sliding screen window

This drawing is the intellectual property of Corner Star Screens SA (Pty) Ltd. Reproduction or use of this drawing is only permitted with our prior and explicit agreement. All rights reserved. In case of patent or utility model patent or any other intellectual property right registration, please pay attention to the information included in our valid Cornerstar catalogue and to the use of Cornerstar trademark. We do not bear any responsibility for possible errors. The customer should check the drawing.