


# ELEVATION


SCALE 1 : 5

This drawing is a technical specification for the manufacture of the door. It is only permitted with our prior and explicit agreement. All rights reserved in case of patent or utility model patent or any other intellectual property right registration. Please pay attention to the information included in our valid Cornerstar catalogue and to the use of Cornerstar trademark. We do not bear any responsibility for possible errors, the customer should check the drawing.

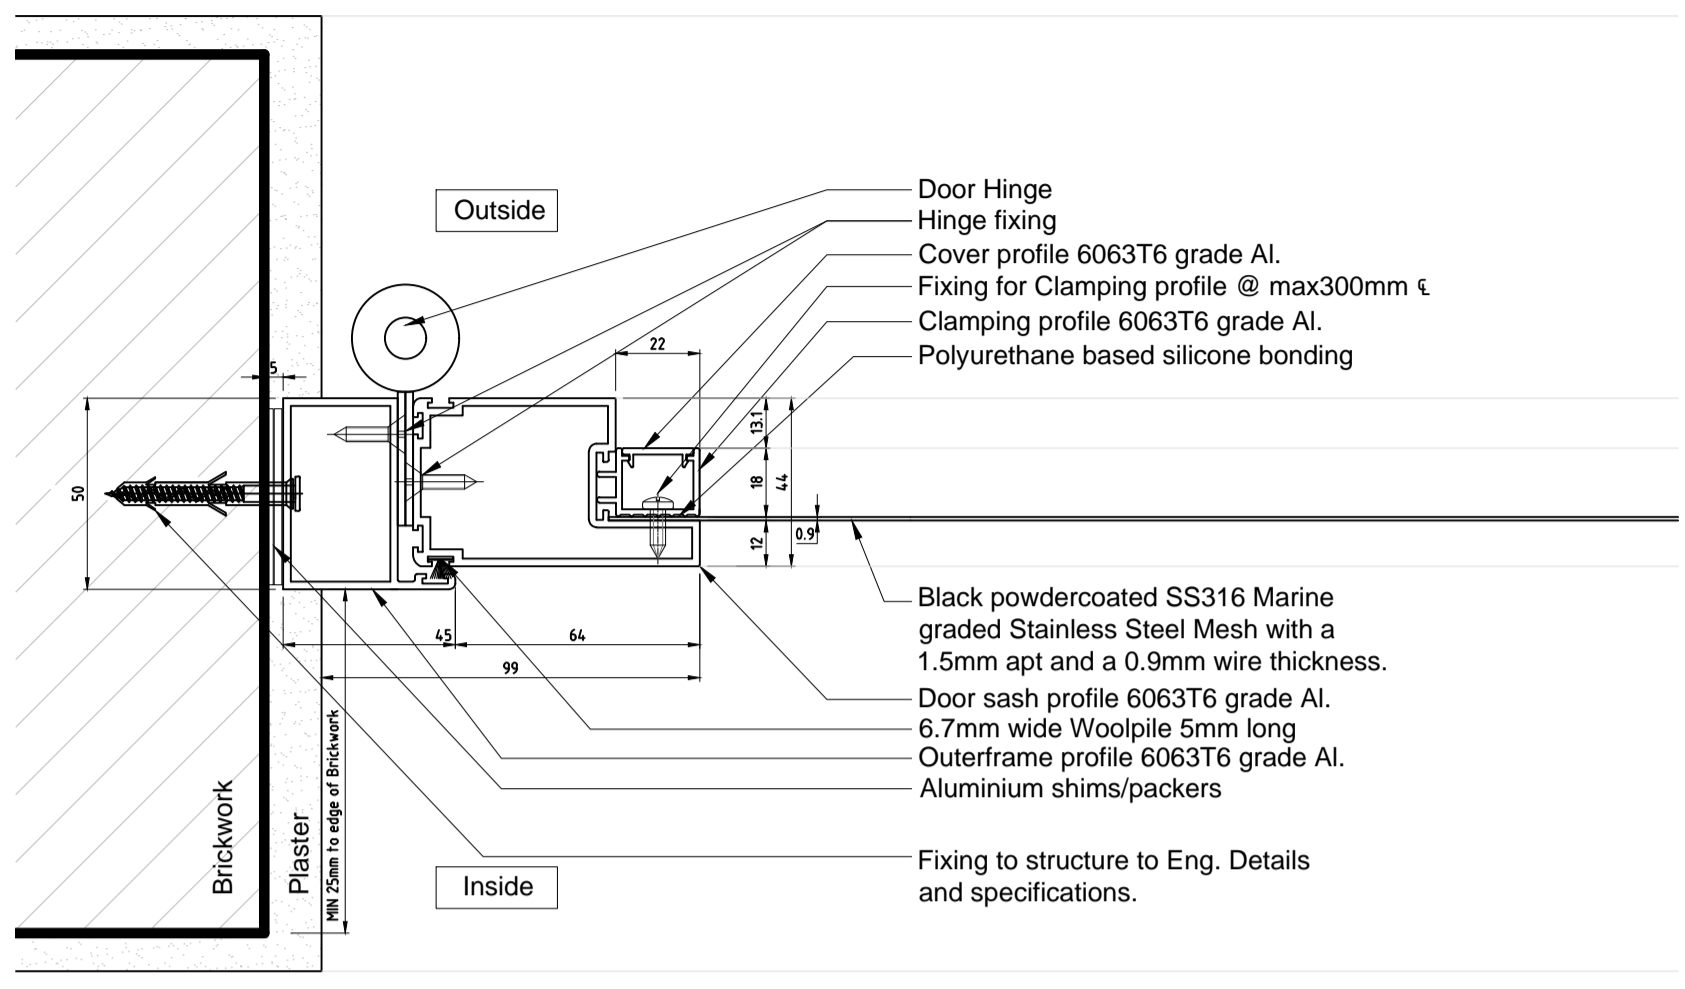



# SECTION A-A

SCALE 1 : 2

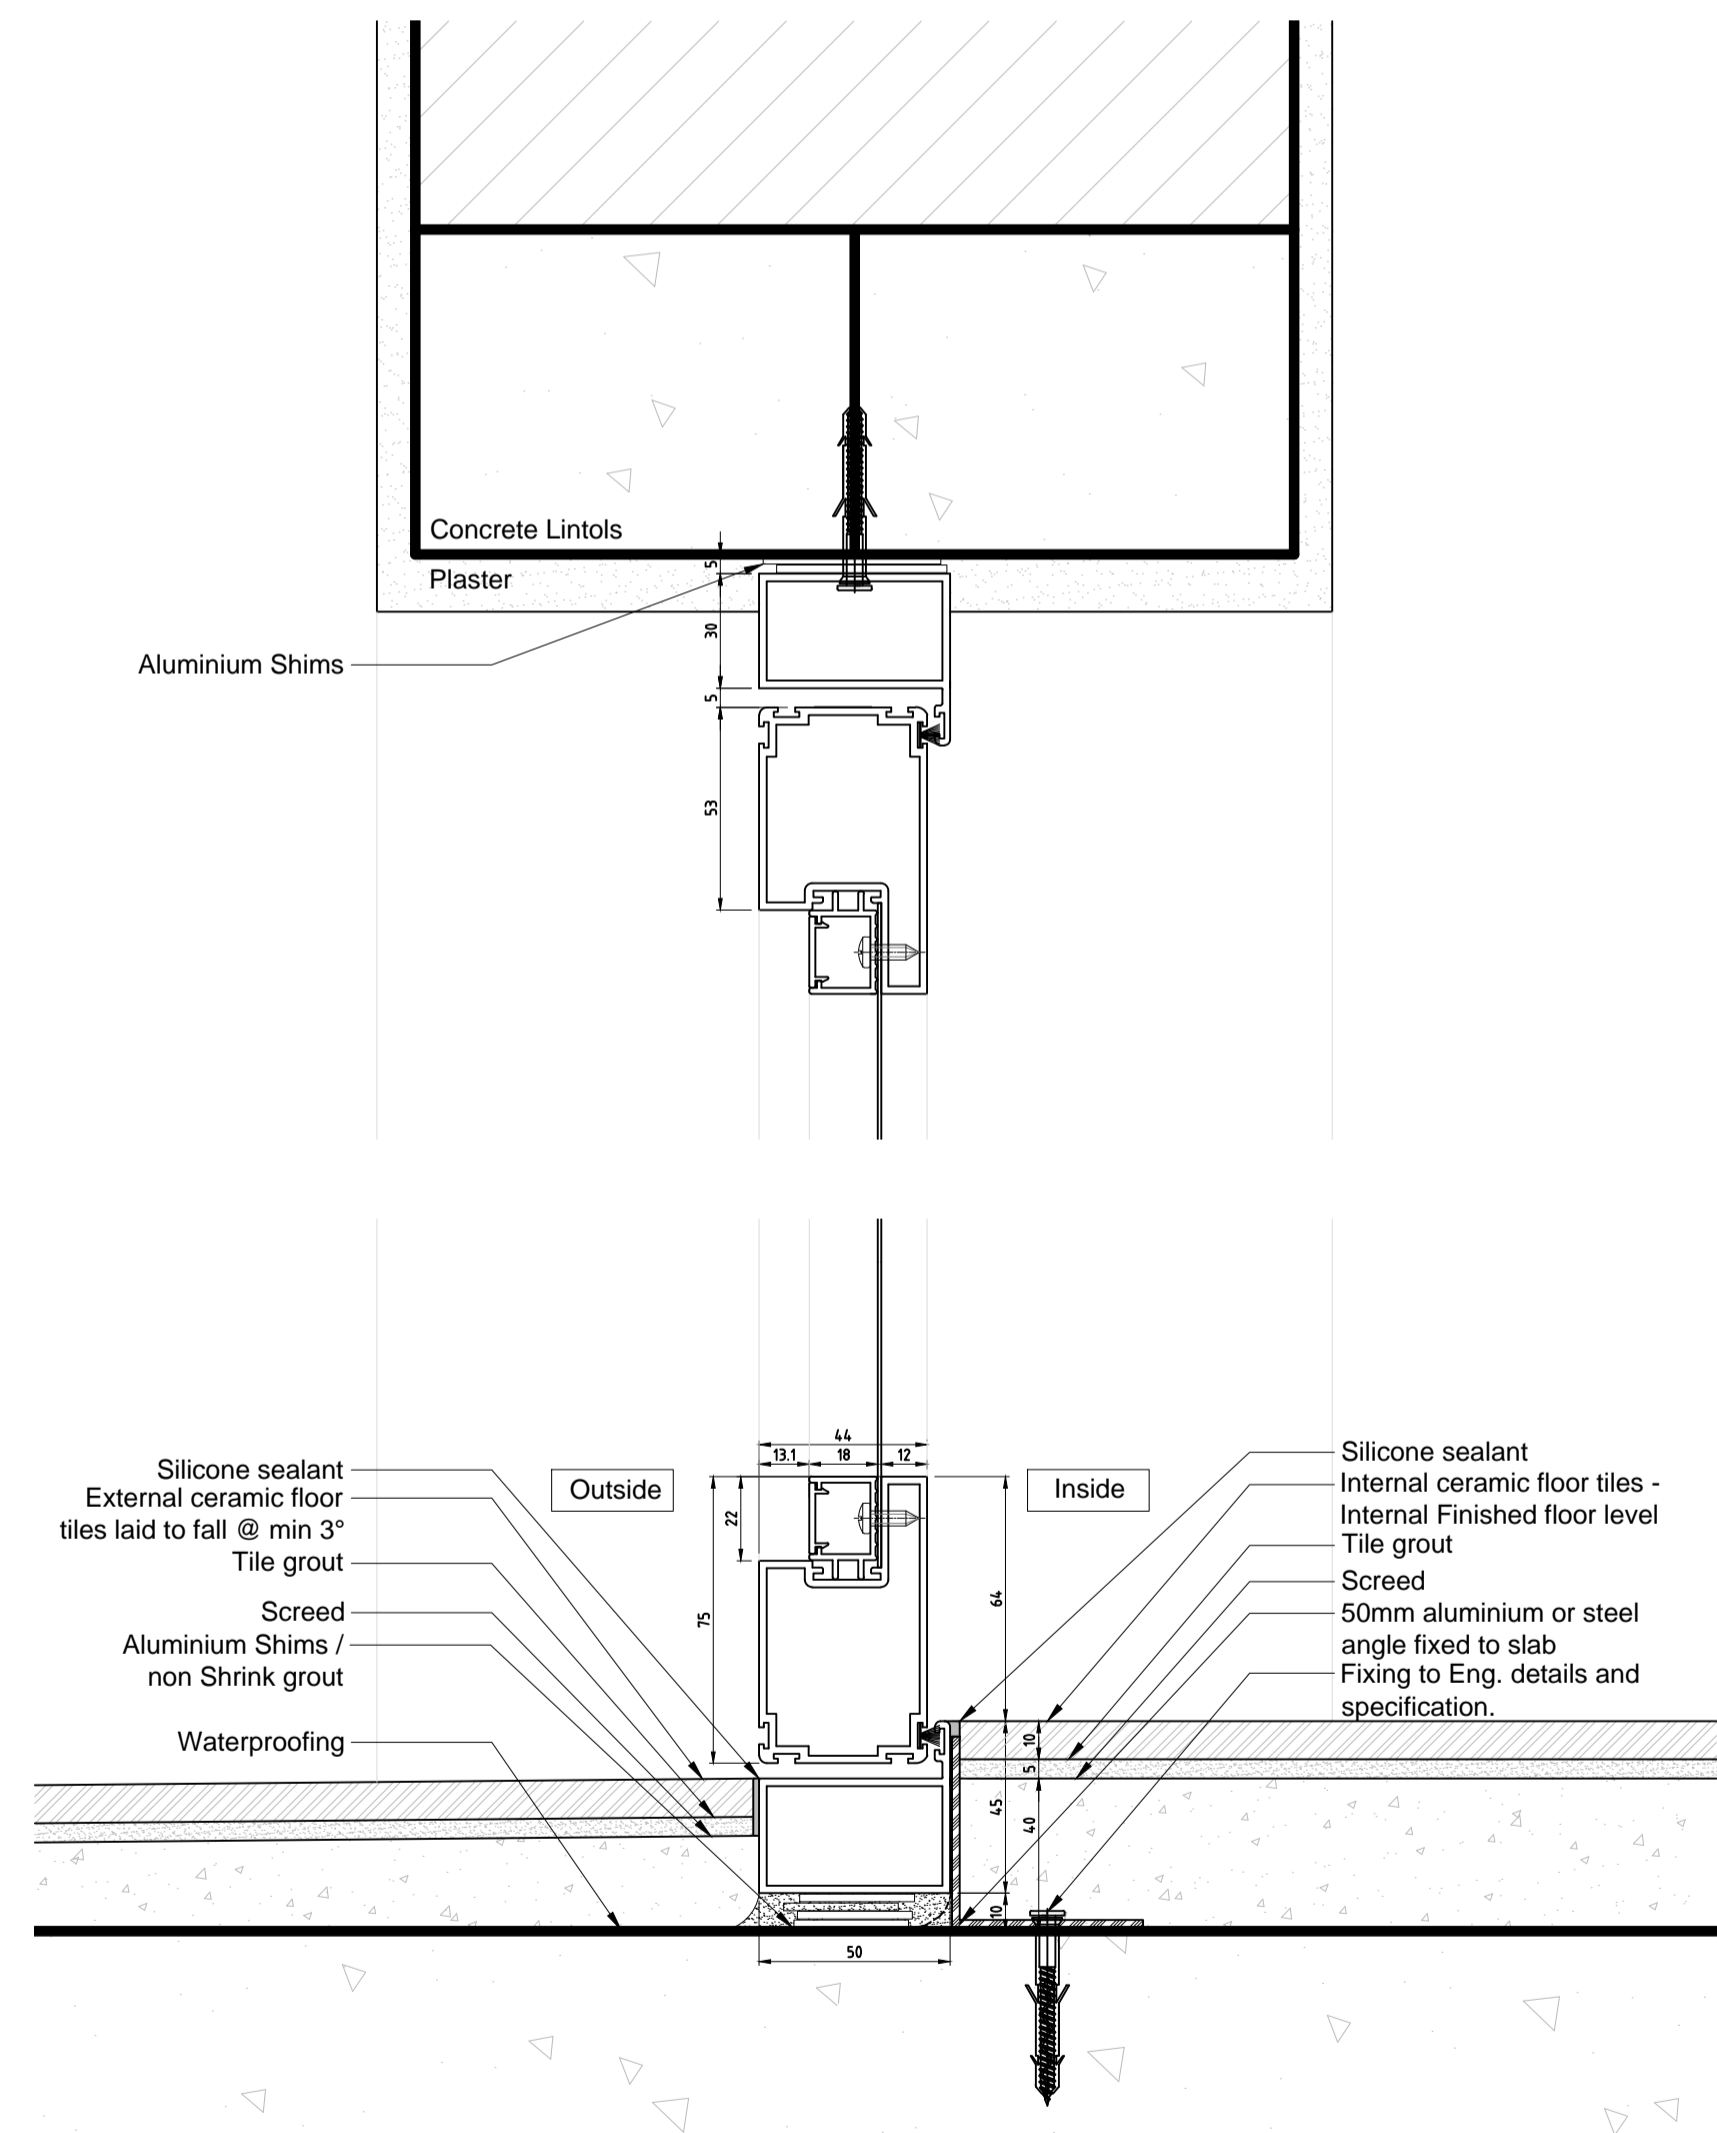

# SECTION B-B

SCALE 1 : 2

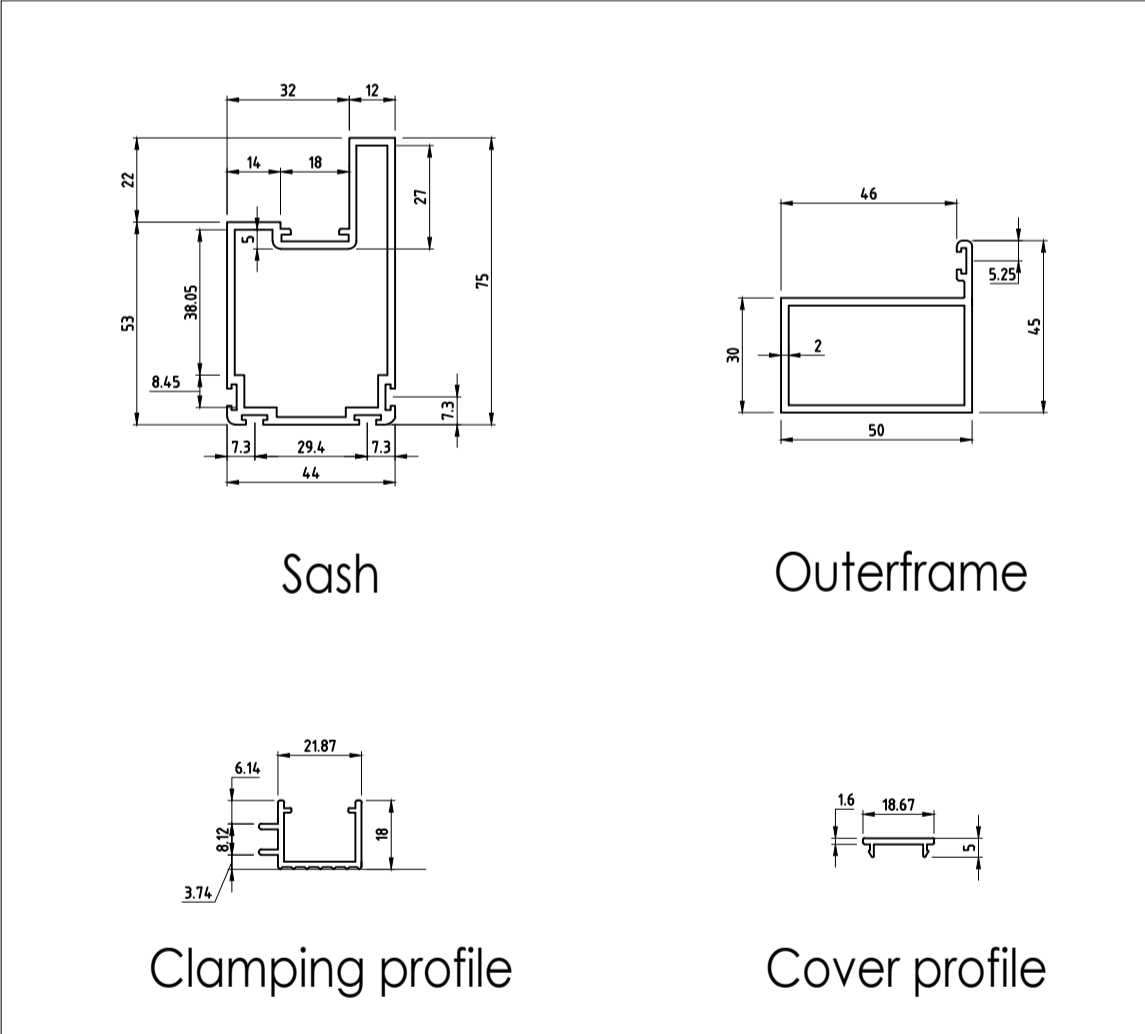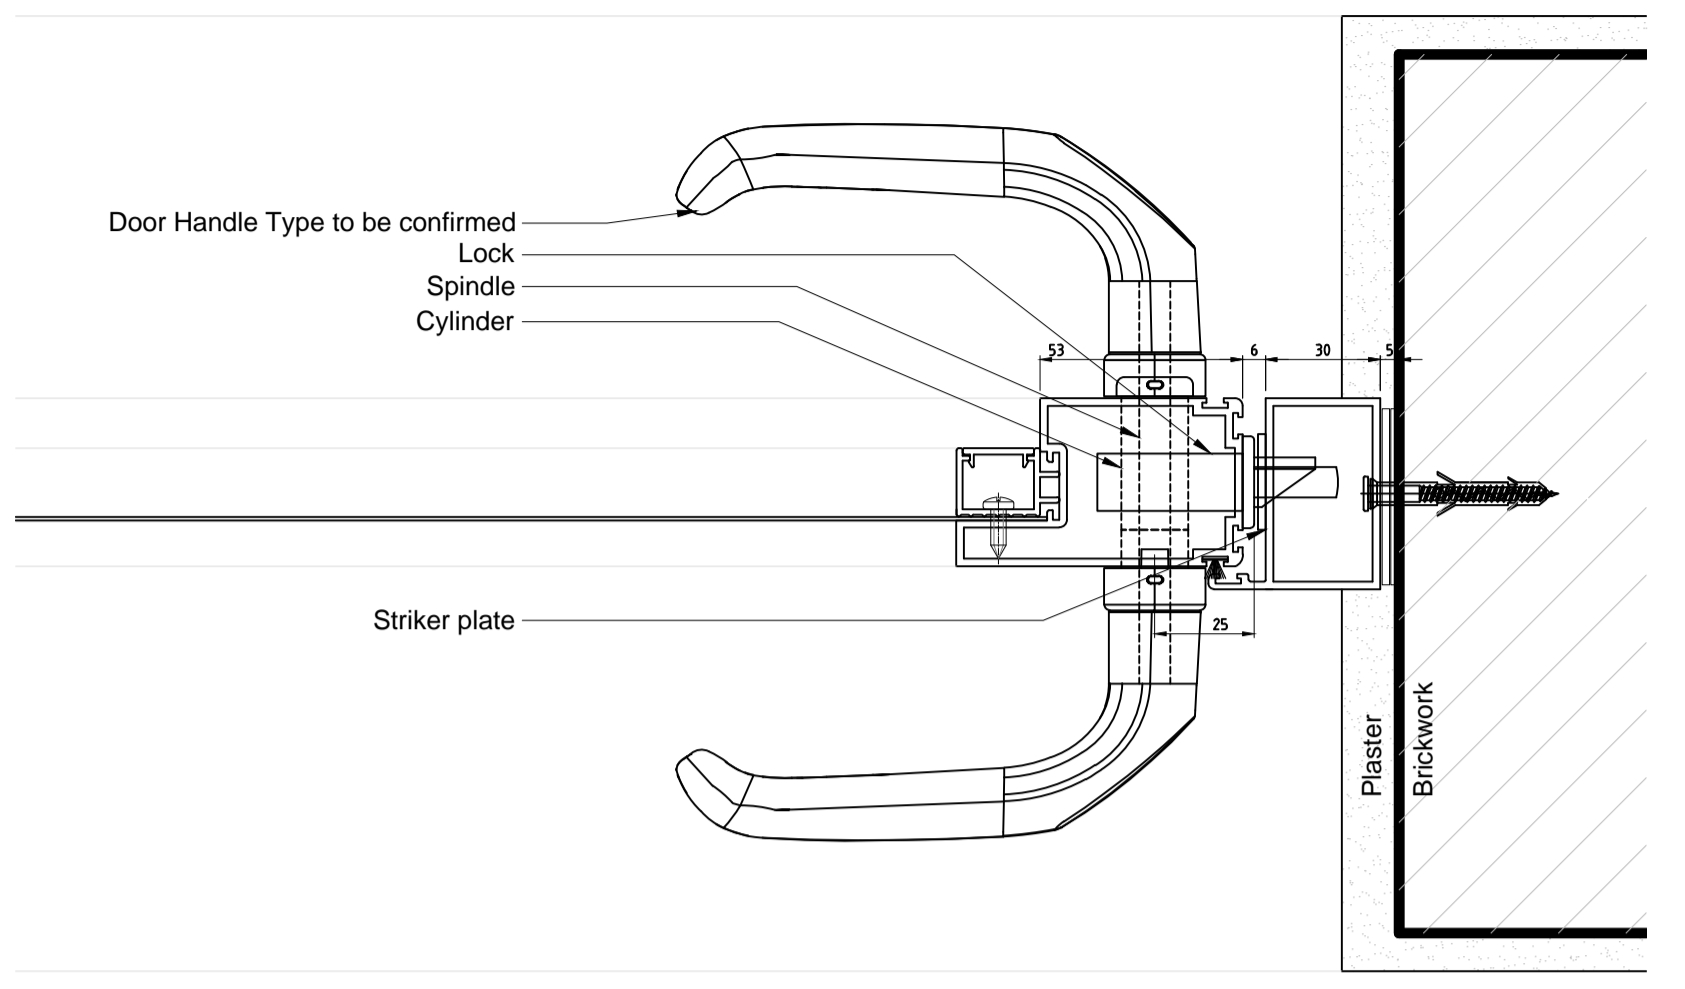

# PROFILES

SCALE 1 : 2

Project ref:	Item no.:	Date	Name	Scale
TYP DOOR	1	2022/08/18	M.BAKER	1:2
Job no.:	Quantity:	drawn	approved	1:5
Description: Project: Pos.: PLAN AND SECTION				
Architect:		Project address:		
Corner Star Screens SA (Pty) Ltd 21 Kragaboom Avenue Centurion Tel: +27 011 027 4854 Email: sales@cornerstar.co.za		<b>CORNER STAR</b> Open out hinged security swing door <small>INSECT &amp; SECURITY SCREENS</small>		